

REGISTRATION SEAL

KEY PLANS

SHEET TITLE
**SECTIONS
AND DETAILS**

SCALE:

ISSUED FOR	DATE
Permits	10.25.2024
HUD Submission	12.13.2024
Permits	12.20.2024
Issued	10.16.2025

DRAWN BY
EBH

CHECKED
JA


APPROVED

21026.00


FILE NO.
A-601

SHEET NO.


UNIT KITCHEN LAYOUTS DIFFER IN EACH UNIT. REFER TO FLOOR PLANS AND COORDINATE ALL KITCHEN ITEMS (INCLUDING APPLIANCES AND ACCESSORIES) WITH OWNER PRIOR TO BIDDING AND INSTALLATION. FINAL SELECTION OF ALL EQUIPMENT/APPLIANCES MUST BE COORDINATE WITH MECHANICAL AND ELECTRICAL.

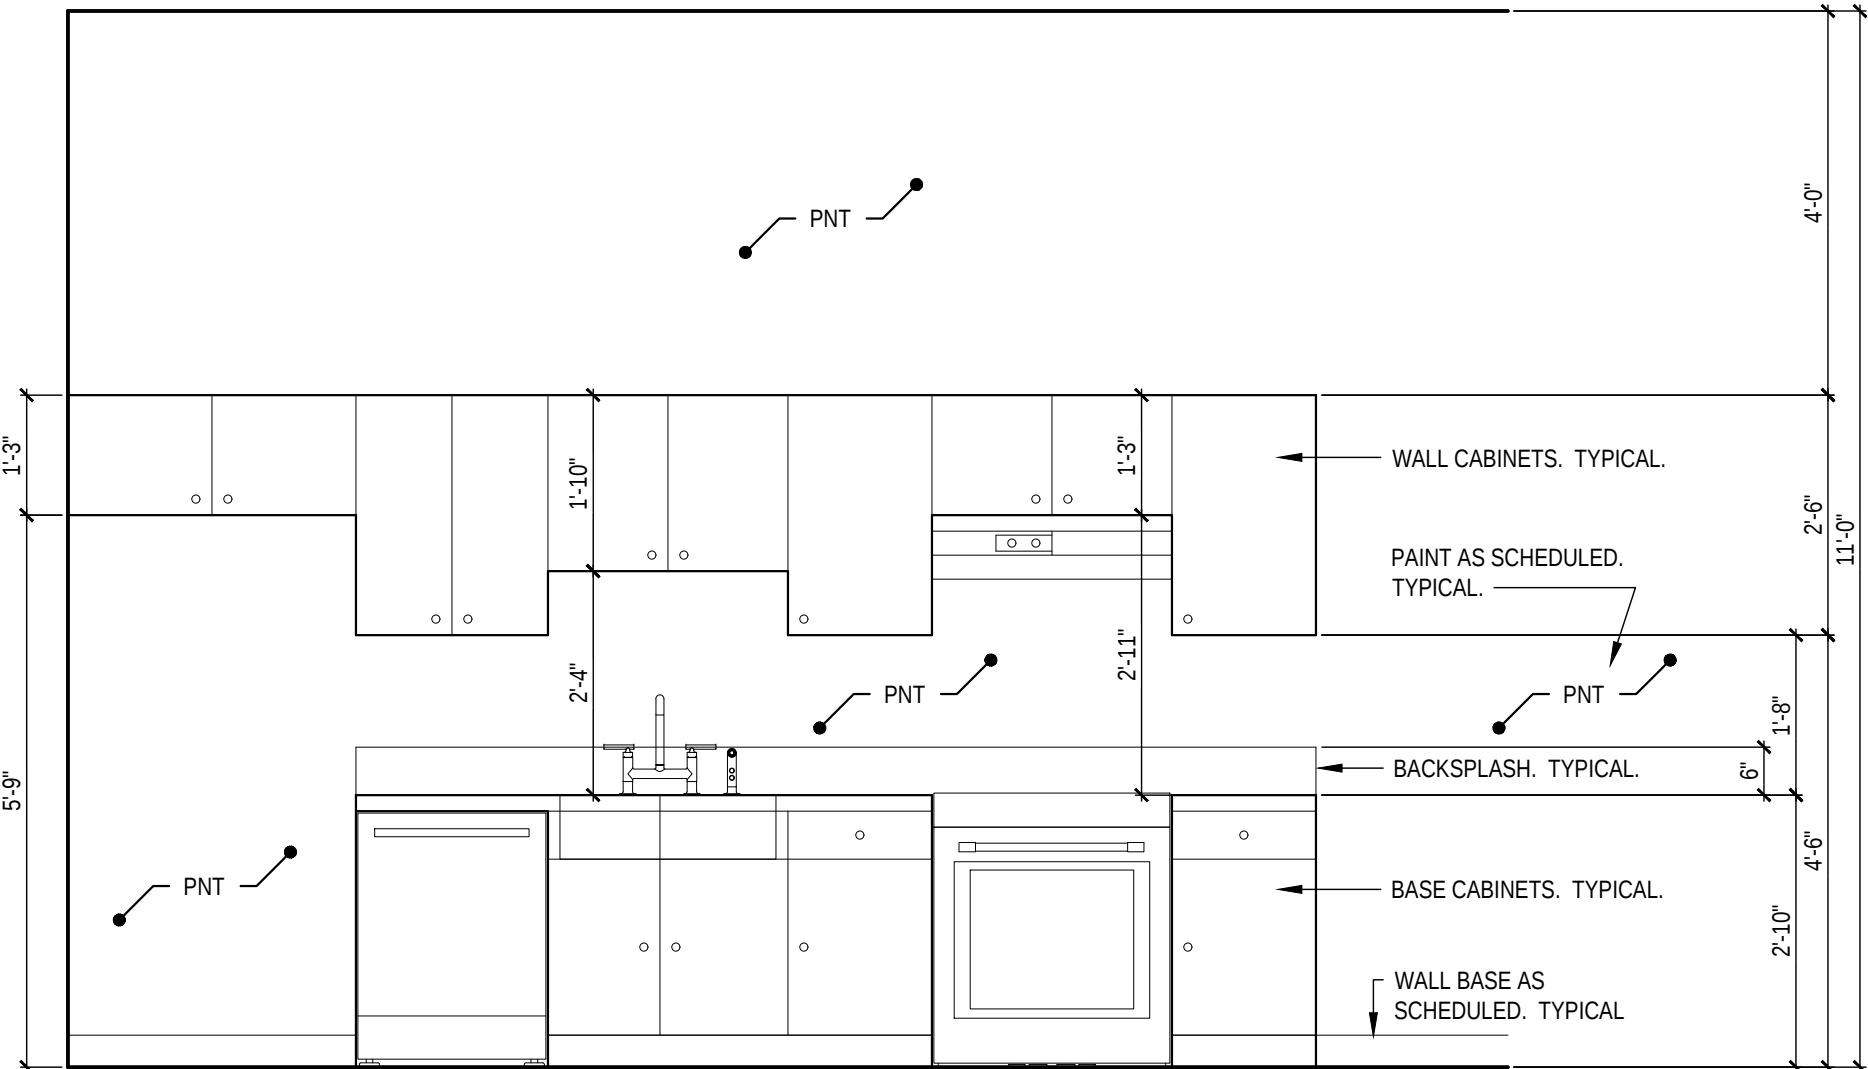


(UNIT K)
TYPICAL KITCHEN ELEVATION
X
A-306 SCALE: 1"=1/2'-0"
REF:

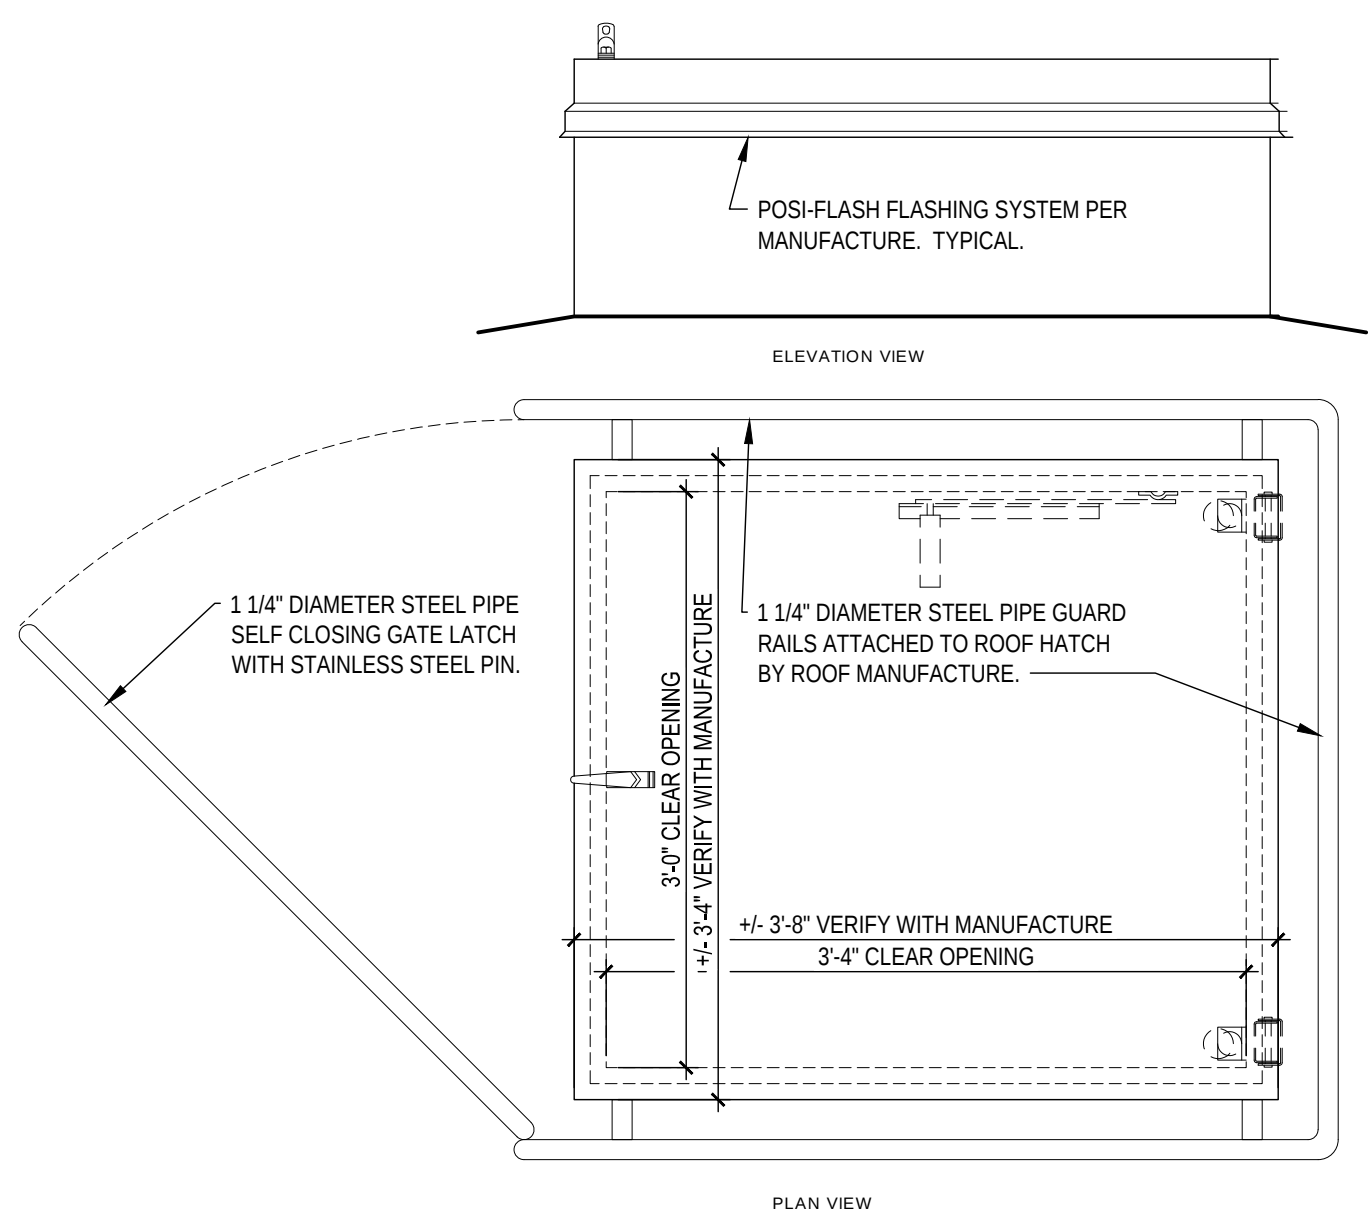


3
A-306 SCALE: 1/2"=1'-0"
REF:

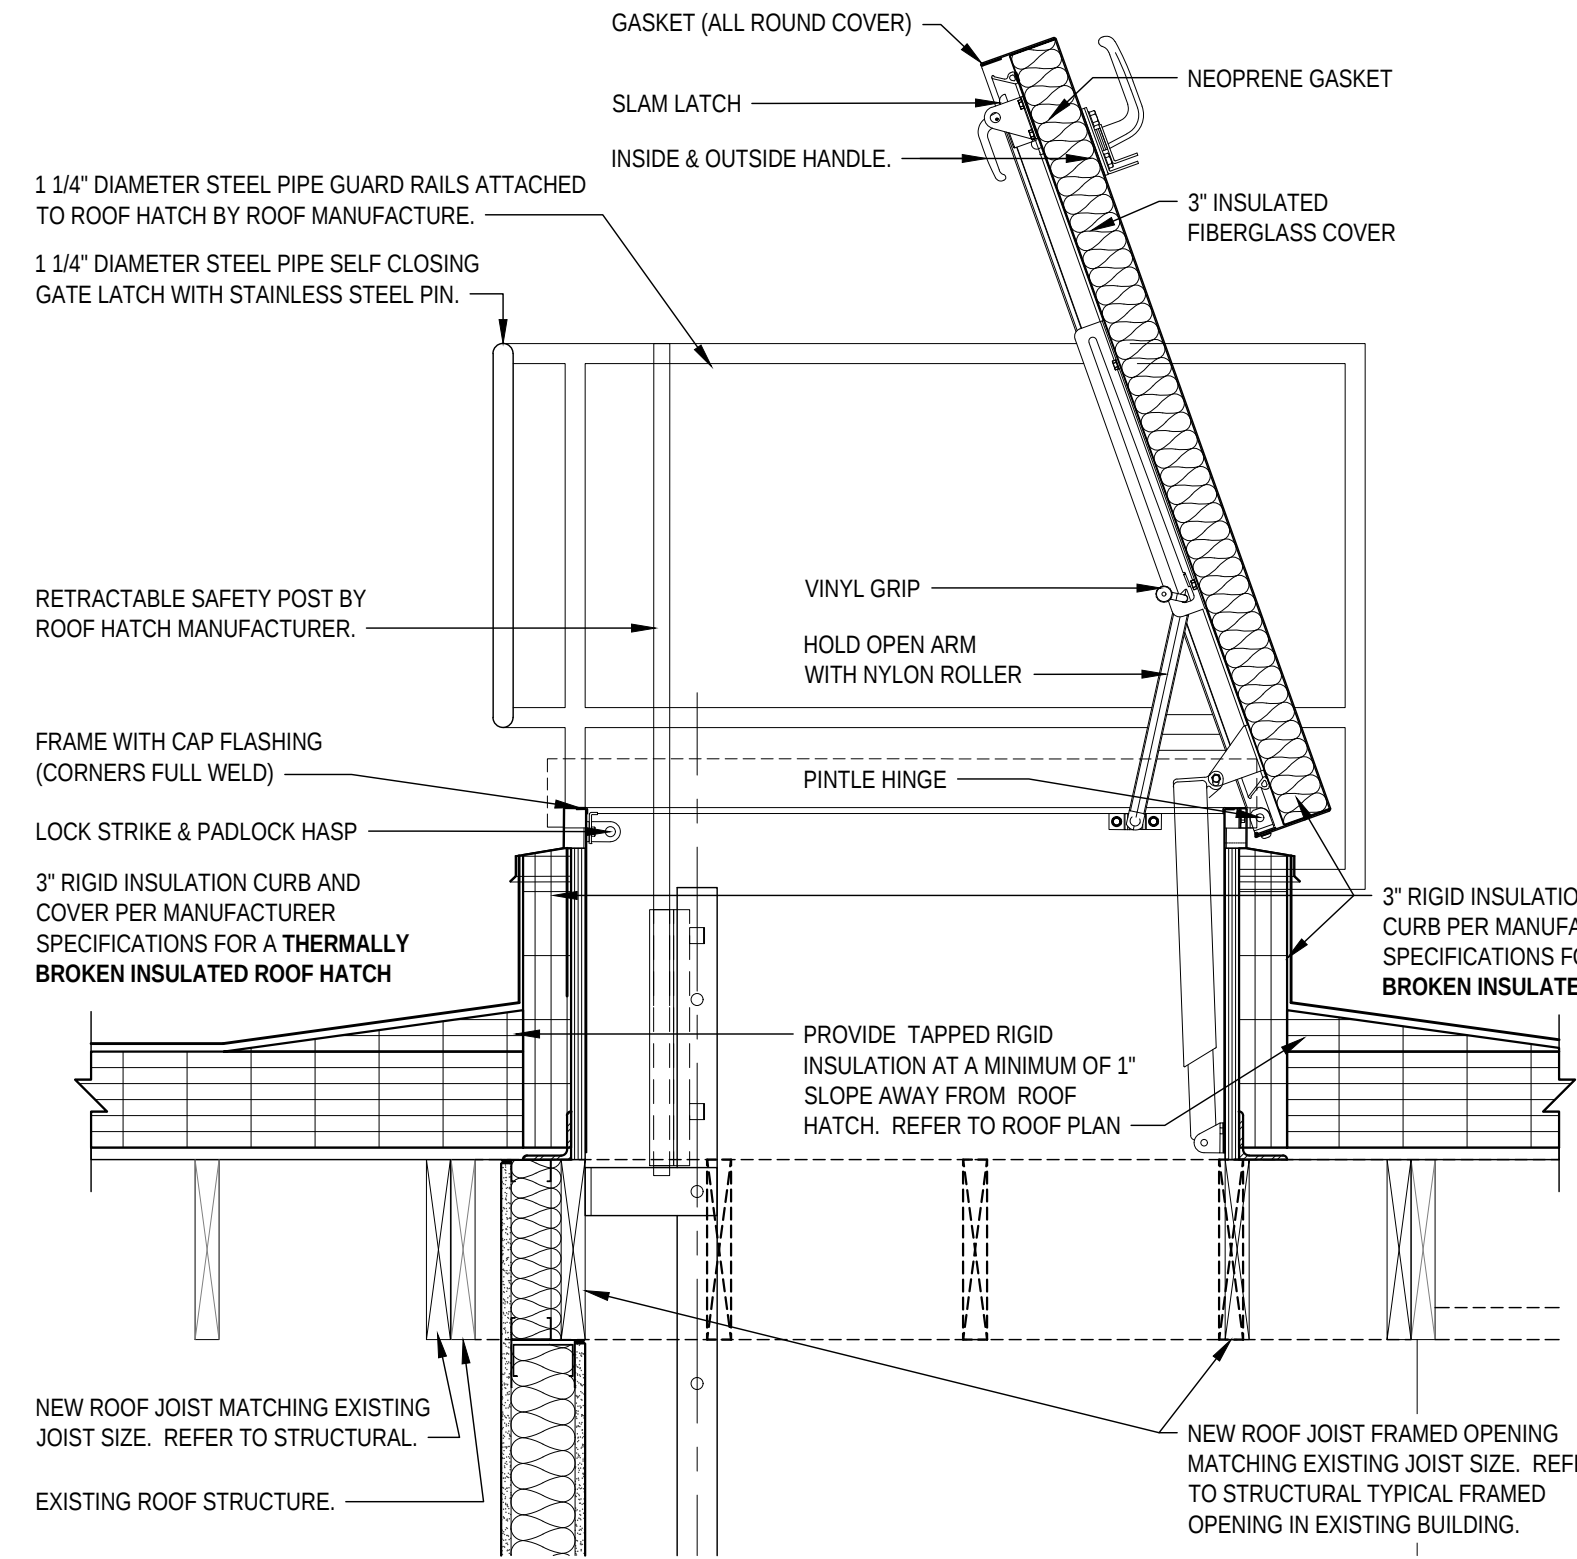


3
A-306 SCALE: 1/2"=1'-0"
REF:

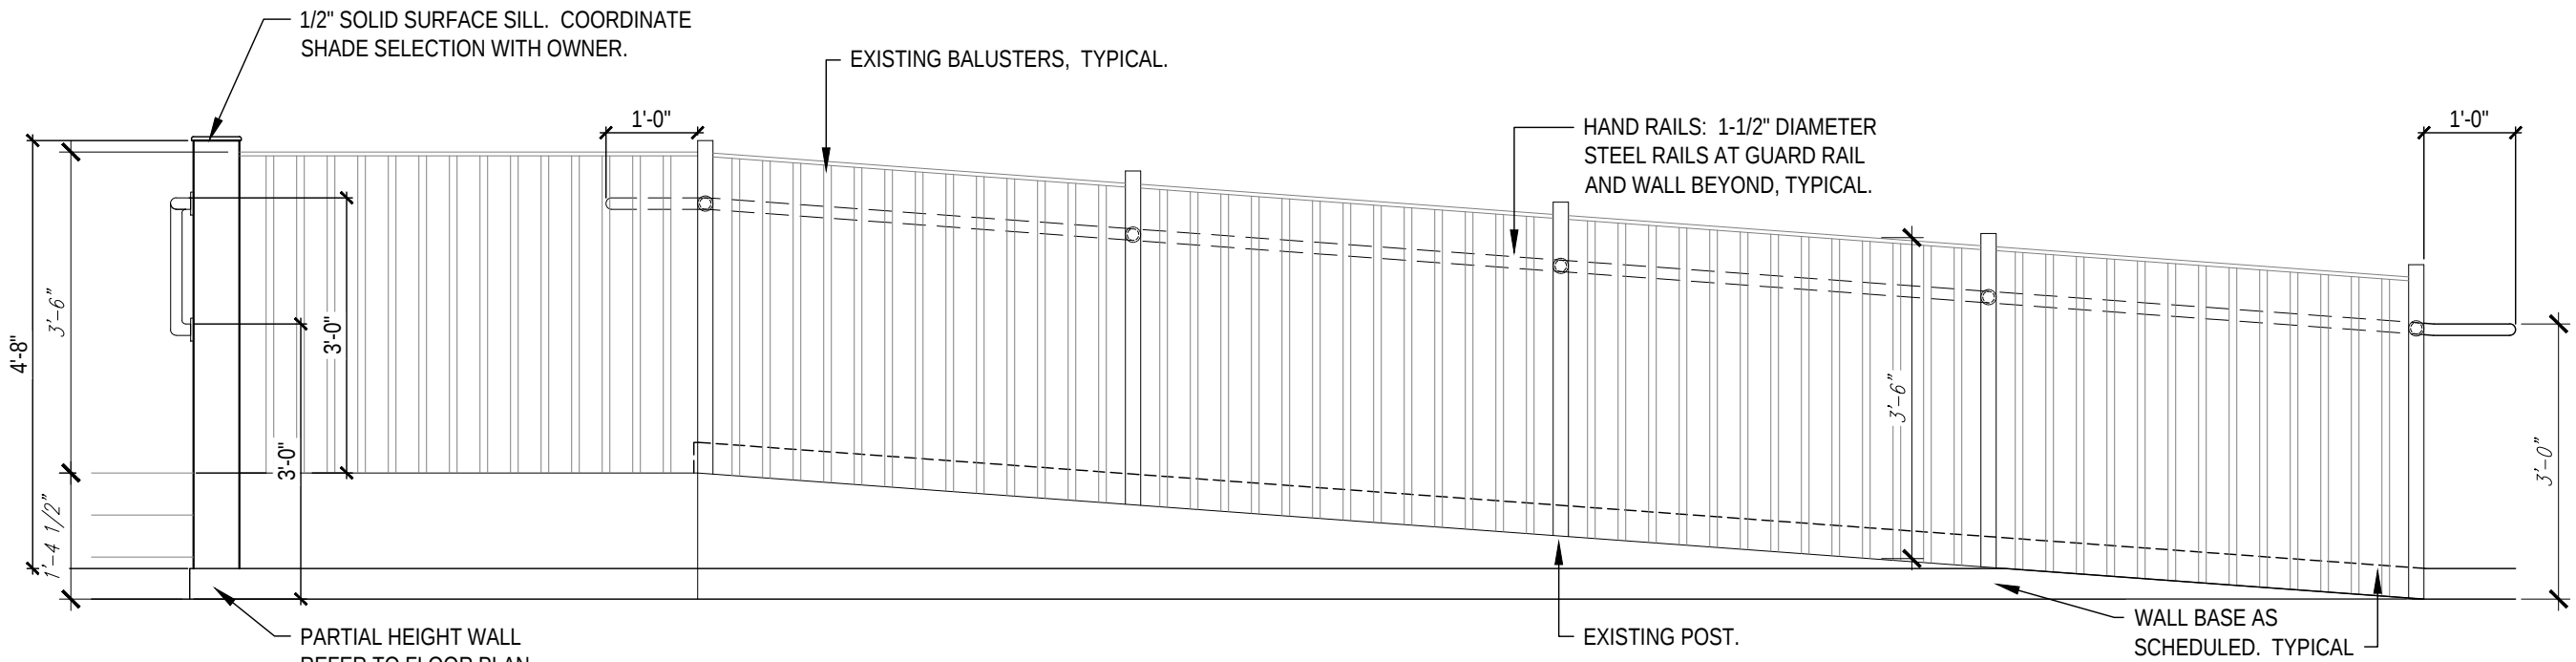


4
A-351 SCALE: 1/2"=1'-0"
REF: EXISTING RAMP - CORRIDOR 110

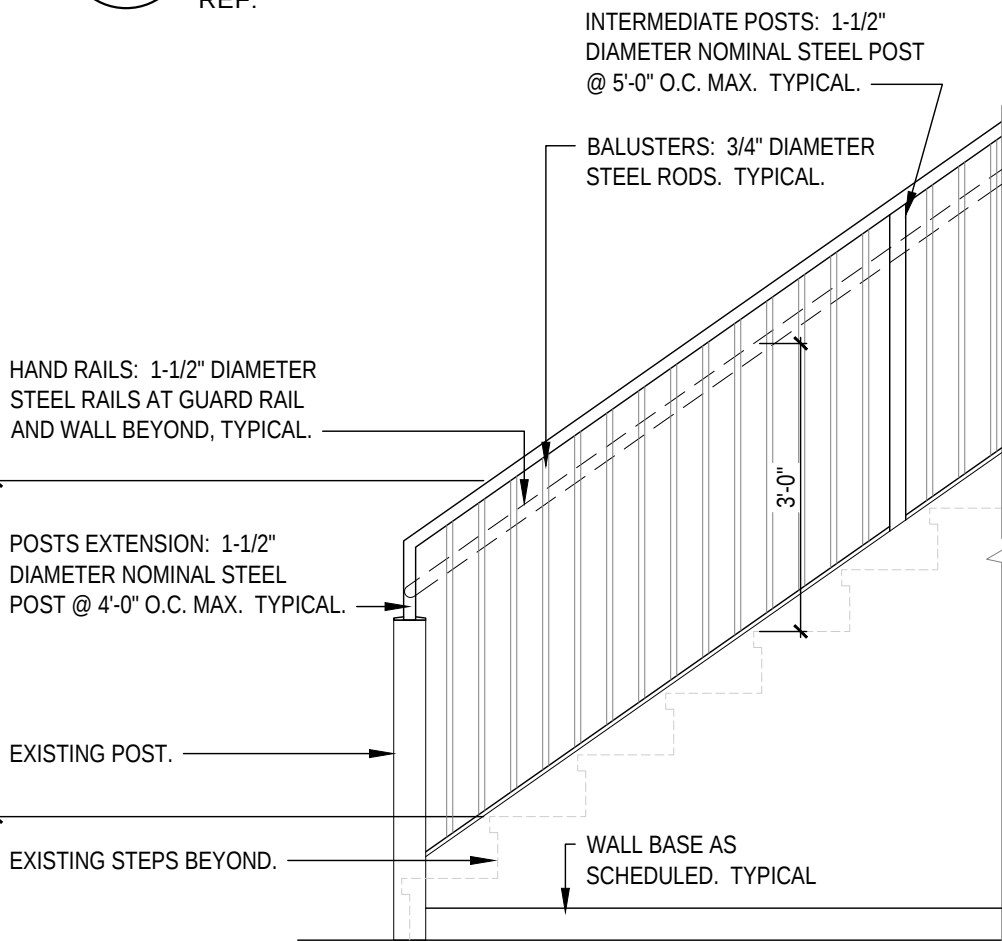

3
A-304 SCALE: 1/2"=1'-0"
REF: EXISTING STAIR 110

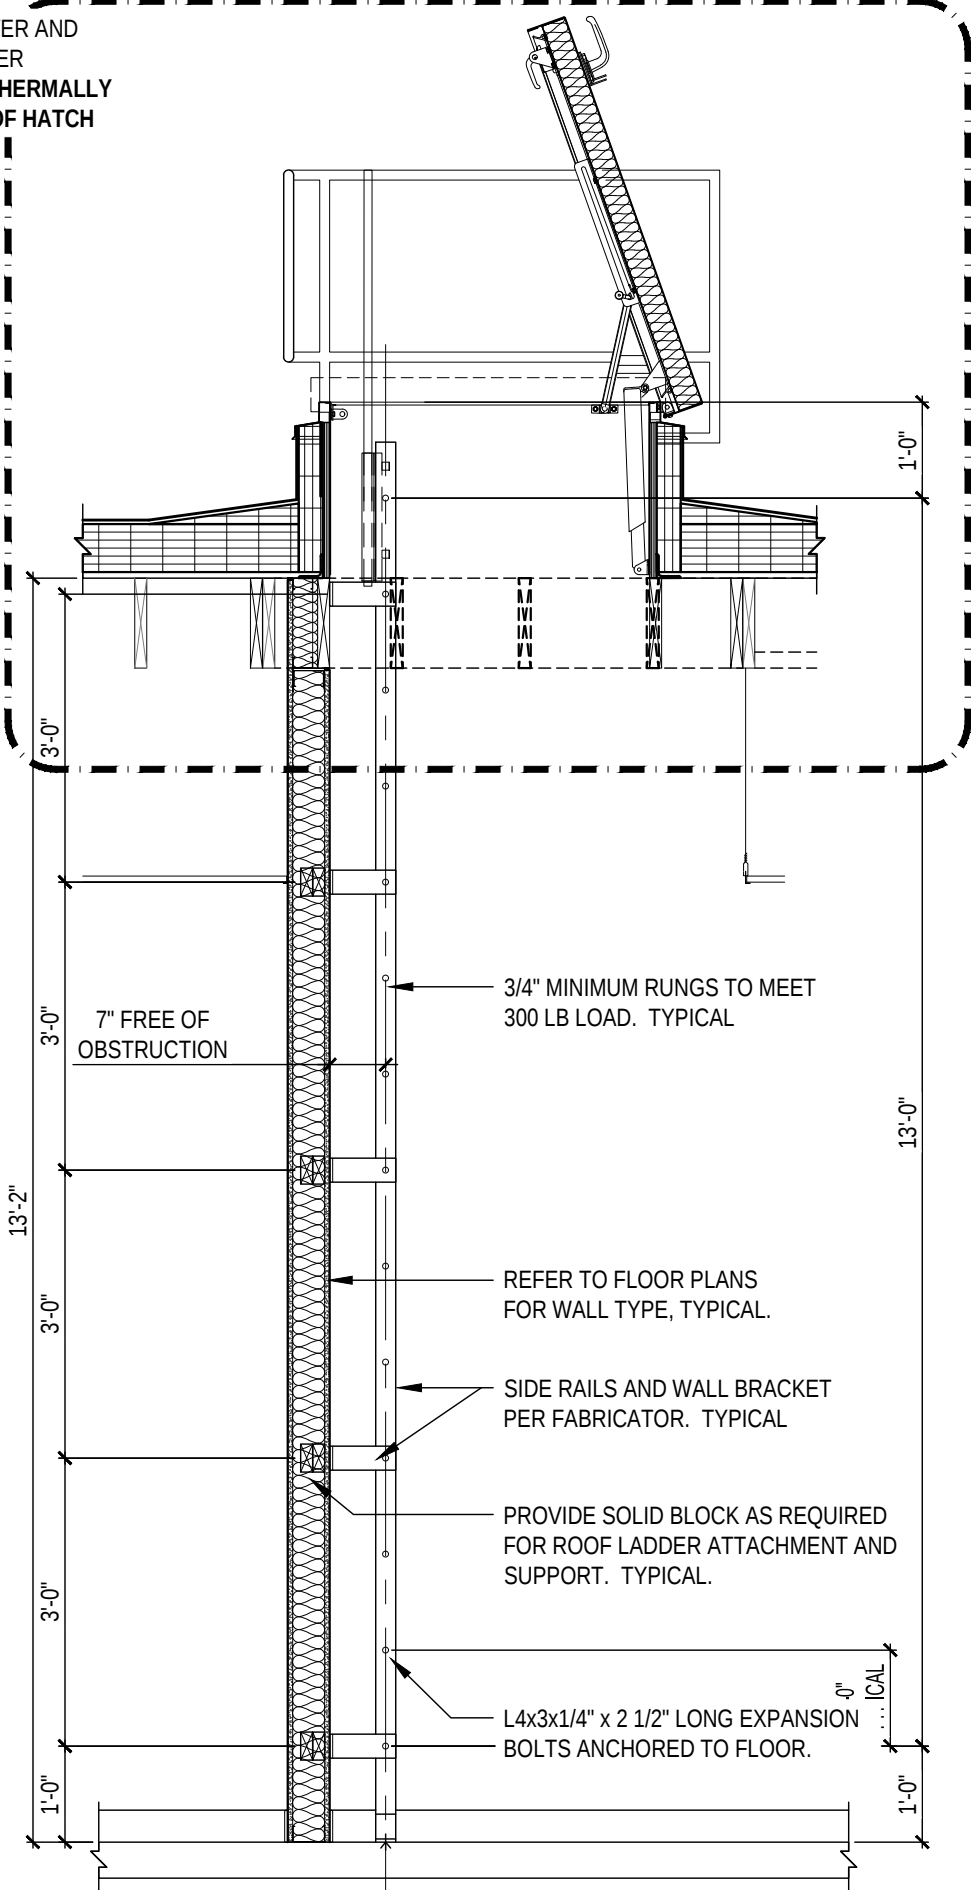

2
A-306 SCALE: 1/2"=1'-0"
REF:

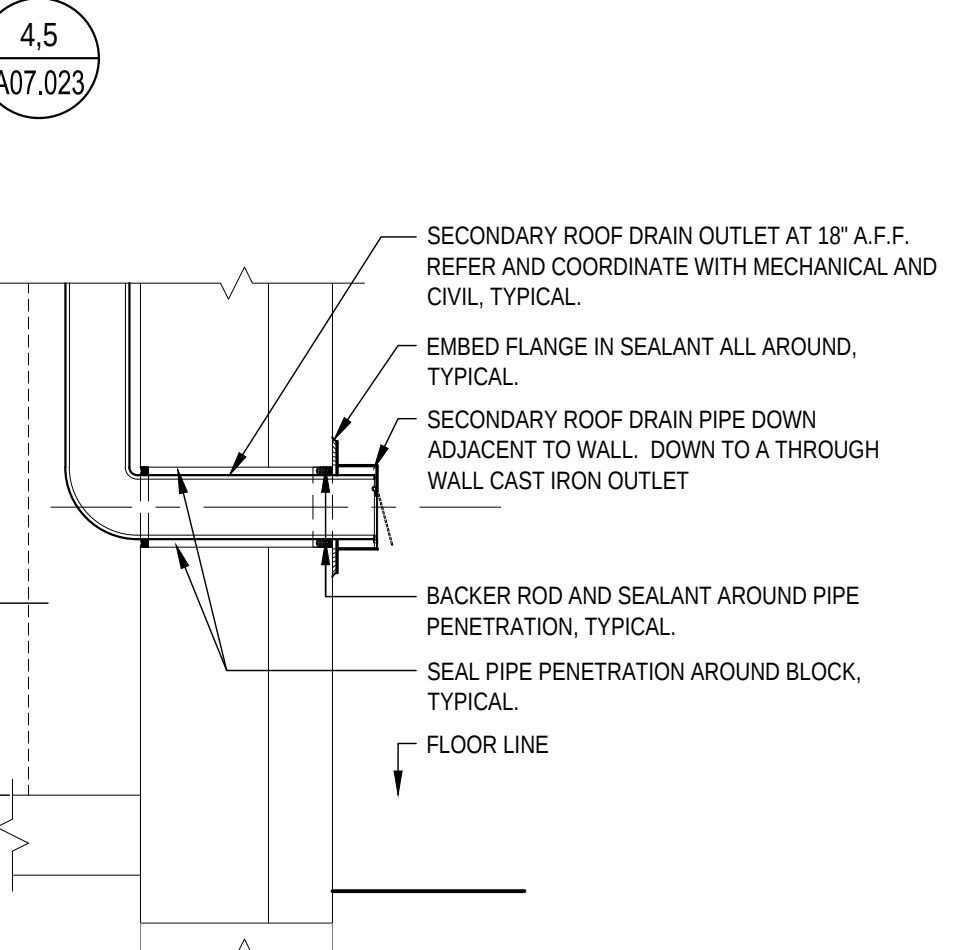

1
A-306 SCALE: 1"=1'-0"
REF:

WHERE ITEMS ARE NOTED AND / OR DIMENSIONED ON ONE SECTION / DETAIL, THEY ARE APPLICABLE TO OTHER SECTIONS / DETAILS ON THIS SHEET.

