

REGISTRATION SEAL

KEY PLANS

SHEET TITLE

Elevations Courtyard

SCALE:

ISSUED FOR	DATE
HUD Submission	12.13.2024
PERMIT	12.20.2024
BULLETIN #1	02.19.2025
BULLETIN #6	12.12.2025

DWP
JA


APPROVED

21026.00

FILE NO.


A-551

SHEET NO.

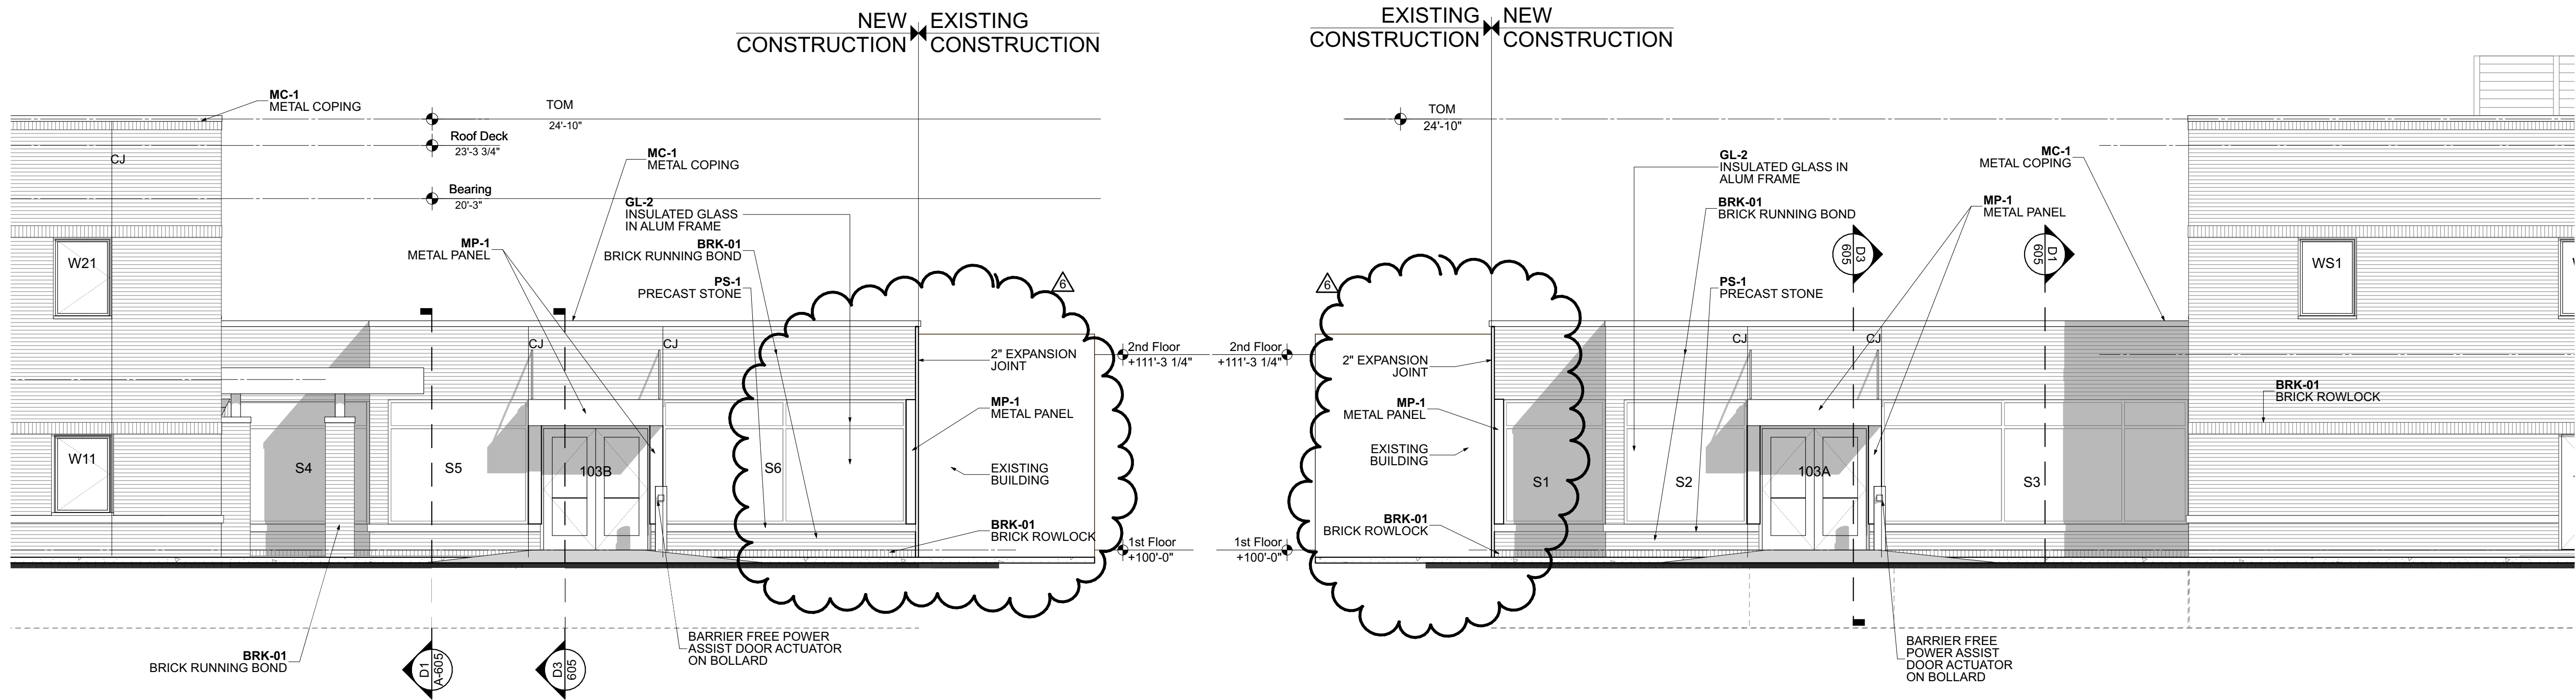

B1
A-551
East Elevation Entry
SCALE: 3/16" = 1'-0"


B3
A-551
West Elevation Entry
SCALE: 3/16" = 1'-0"

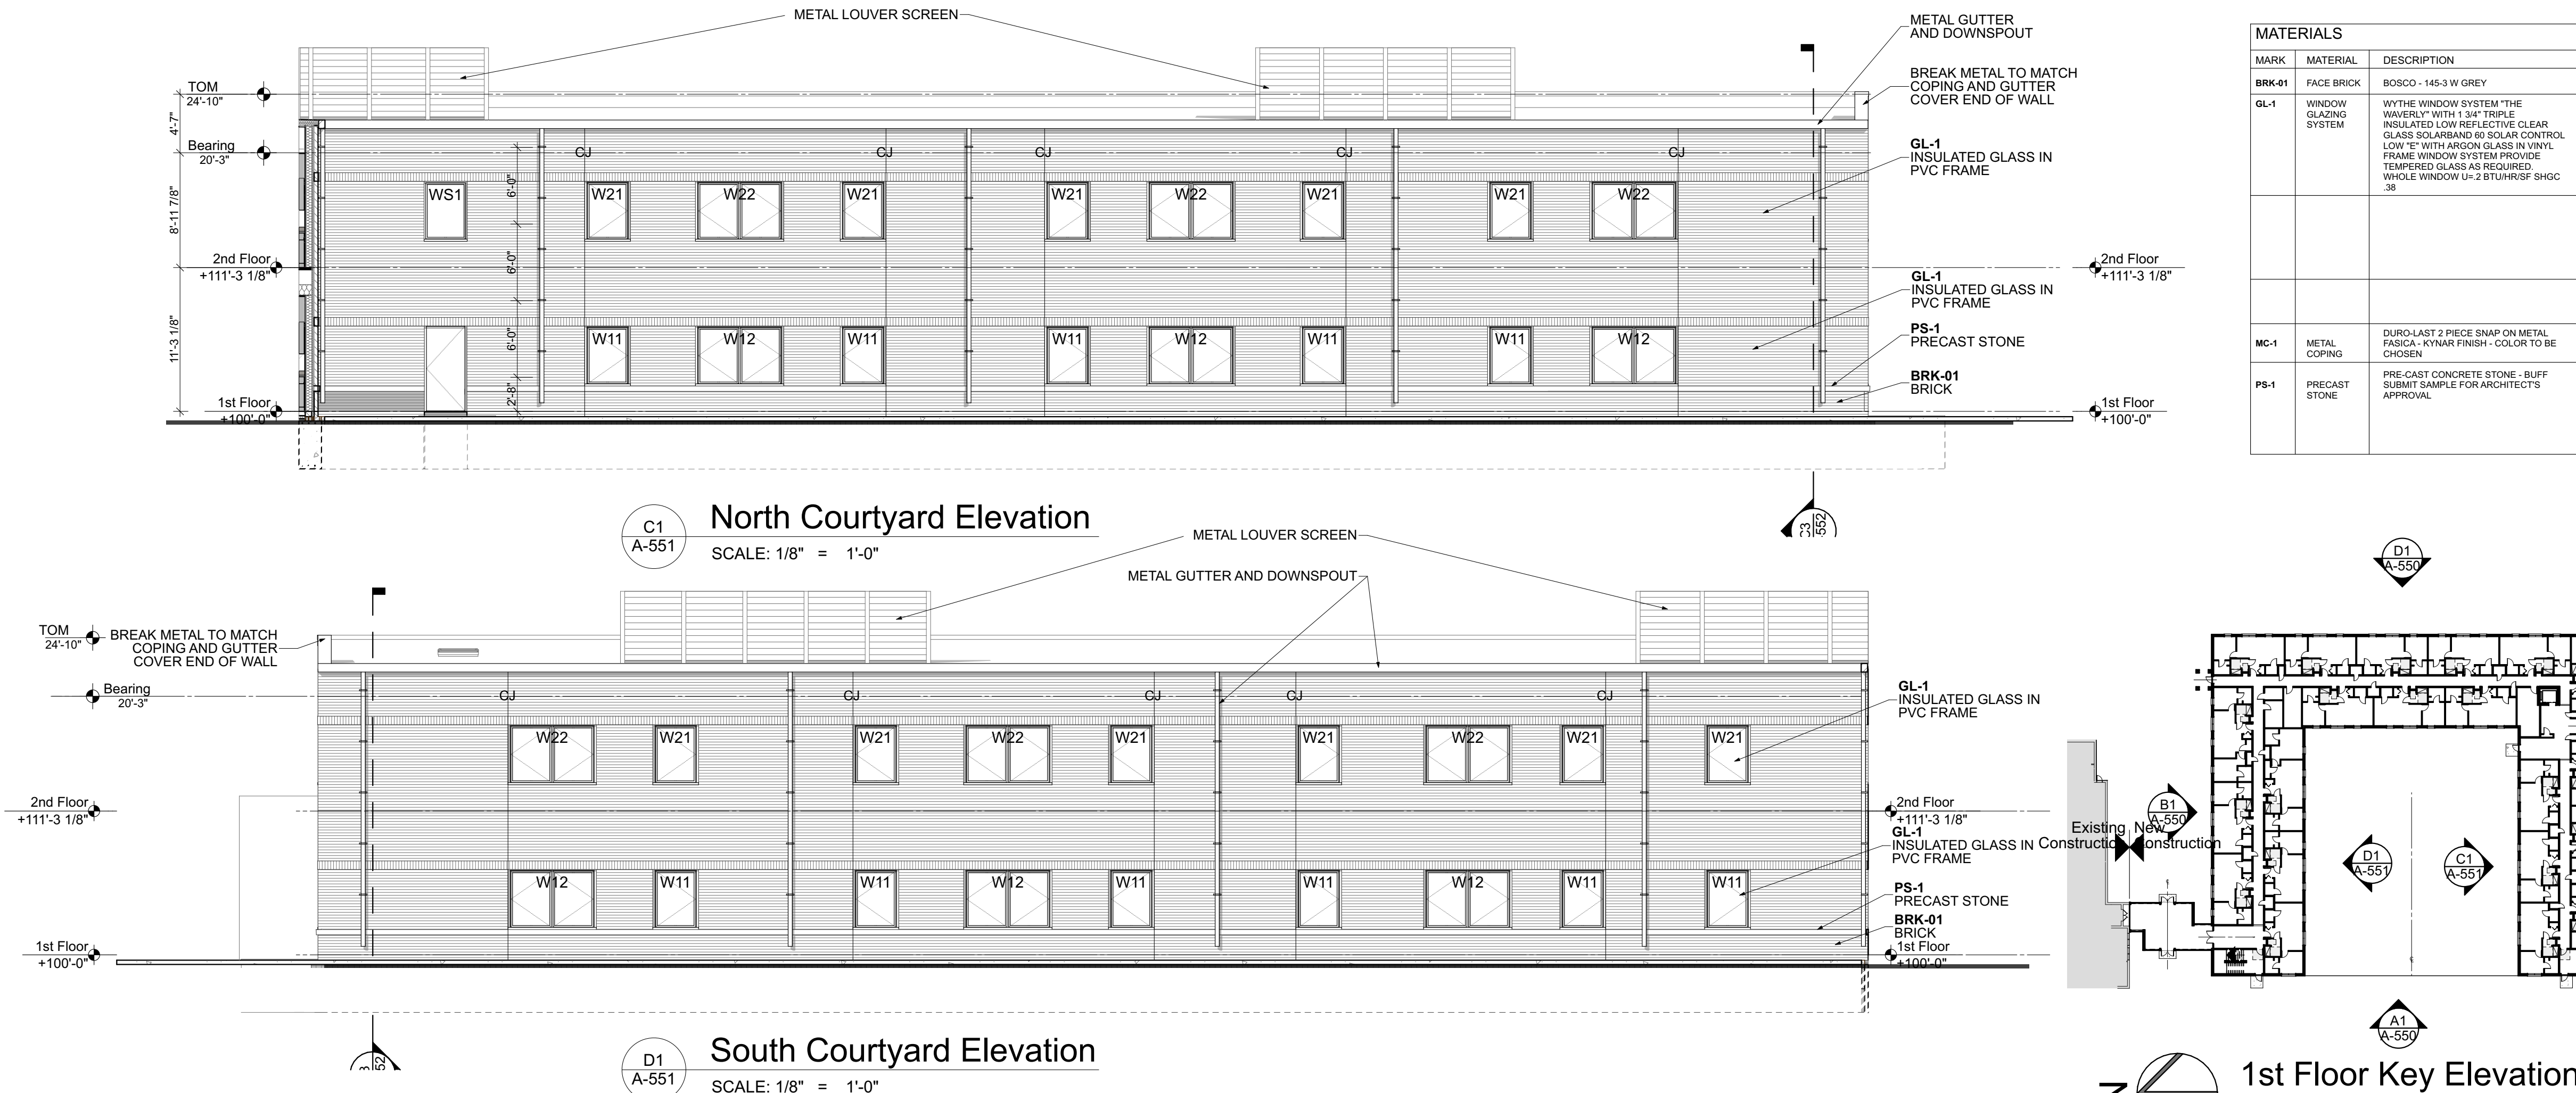

C1
A-551
North Courtyard Elevation
SCALE: 1/8" = 1'-0"

D1
A-551
South Courtyard Elevation
SCALE: 1/8" = 1'-0"

MARK	MATERIAL	DESCRIPTION
BRK-01	FACE BRICK	BOSCO - 145-3 W GREY
GL-1	WINDOW GLAZING SYSTEM	WYTHE WINDOW SYSTEM "THE WAVERY" WITH 1/4" TRIPLE INSULATED LOW REFLECTIVE CLEAR GLASS SOLAR AND IR SOLAR CONTROL LOW "E" WITH ARGON GLASS IN VINYL FRAME WINDOW SYSTEM PROVIDE TEMPERED GLASS AS REQUIRED. WHOLE WINDOW U=2 BTU/HR.SF SHGC 38
MC-1	METAL COPING	DURO-LAST 2 PIECE SNAP ON METAL FABRICA - KYNAR FINISH - COLOR TO BE CHOSEN
PS-1	PRECAST STONE	PRE-CAST CONCRETE STONE - BUFF. SUBMIT SAMPLE FOR ARCHITECT'S APPROVAL

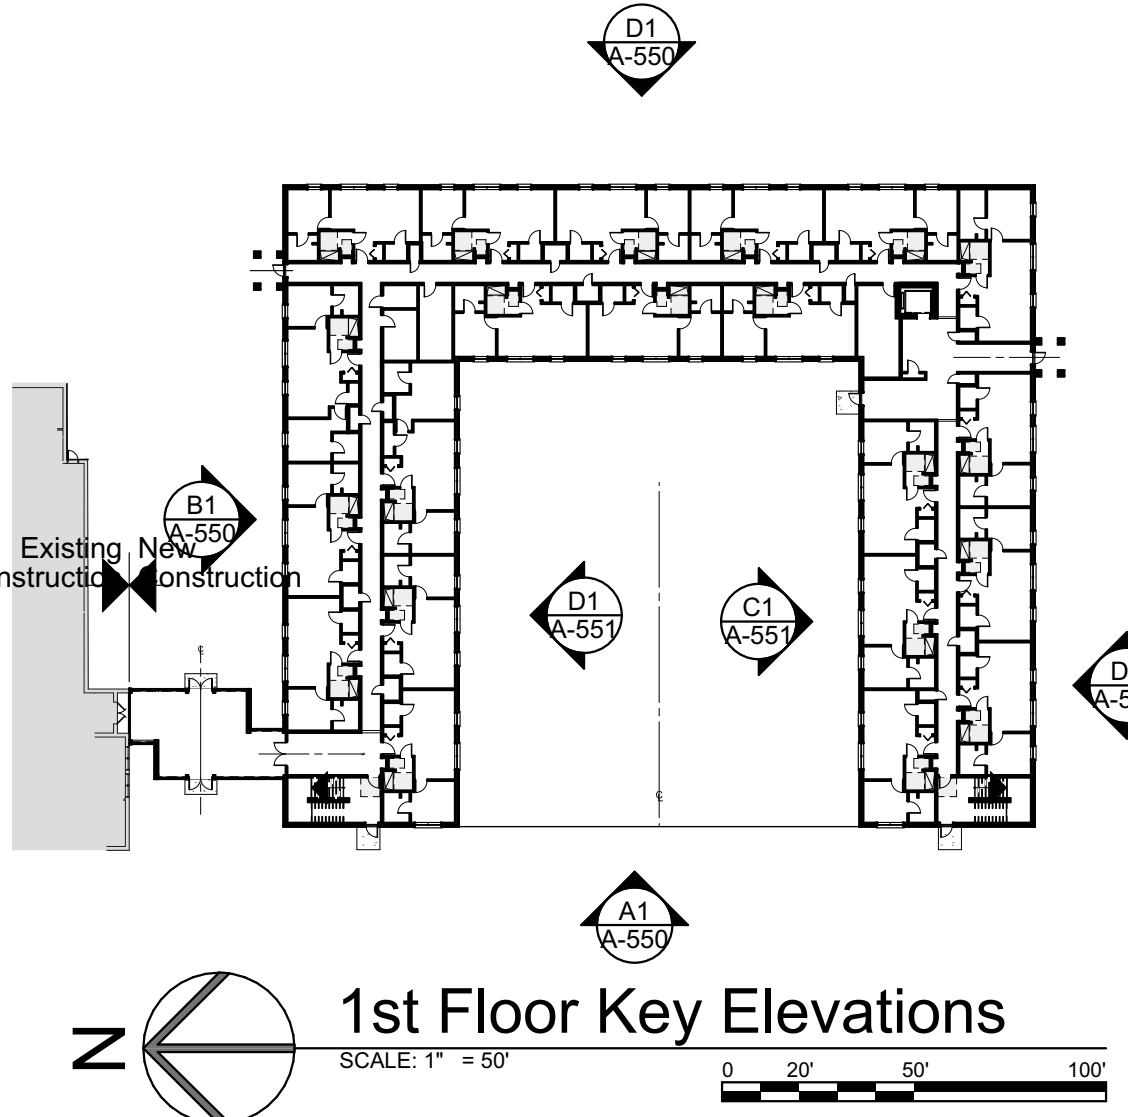

1st Floor Key Elevations
SCALE: 1" = 50'