



A1
A-550
West Elevation
SCALE: 1/8" = 1'-0"


MARK	MATERIAL	DESCRIPTION
BRK-01	FACE BRICK	BOSCO - 145-3 W GREY
GL-1	WINDOW GLAZING SYSTEM	WYTHE WINDOW SYSTEM "THE WAVERLY" WITH 1 3/4" TRIPLE INSULATED LOW REFLECTIVE CLEAR GLASS SOLAR AND IR SOLAR CONTROL LOW "E" WITH ARGON GLASS IN VINYL FRAME WINDOW SYSTEM PROVIDE TEMPERED GLASS AS REQUIRED. WHOLE WINDOW U-2 RTURPER SHGC .38
HD-1	HARDIE PLANK	HARDIE PLANK LAP SIDING FINISH FINE SAND COLOR MATCH - SHERWIN WILLIAMS SW 7584 - CARRIAGE DOOR
HD-2	HARDIE PLANK	HARDIE TRIM BOARDS FINISH FINE SAND COLOR MATCH - SHERWIN WILLIAMS SW 7584 - CARRIAGE DOOR
MC-1	METAL COPING	DURO LAST 2 PIECE SNAP ON METAL FASCIA - KYNAR FINISH - COLOR TO BE CHOSEN
PS-1	PRECAST STONE	PRE-CAST CONCRETE STONE - BUFF SUBMIT SAMPLE FOR ARCHITECT'S APPROVAL

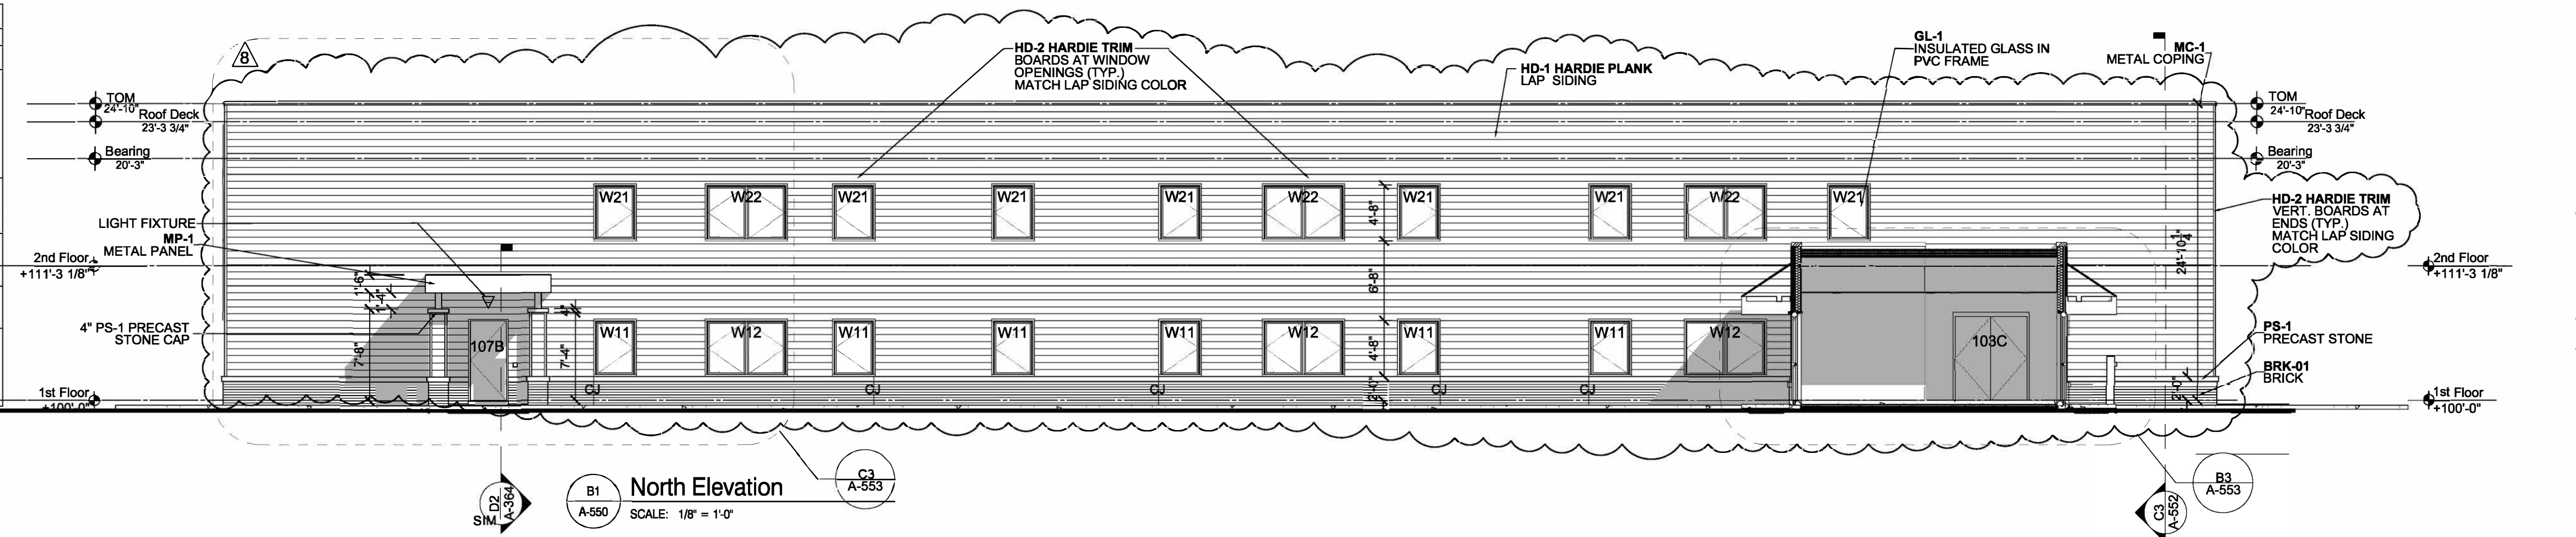


B1
A-550
North Elevation
SCALE: 1/8" = 1'-0"

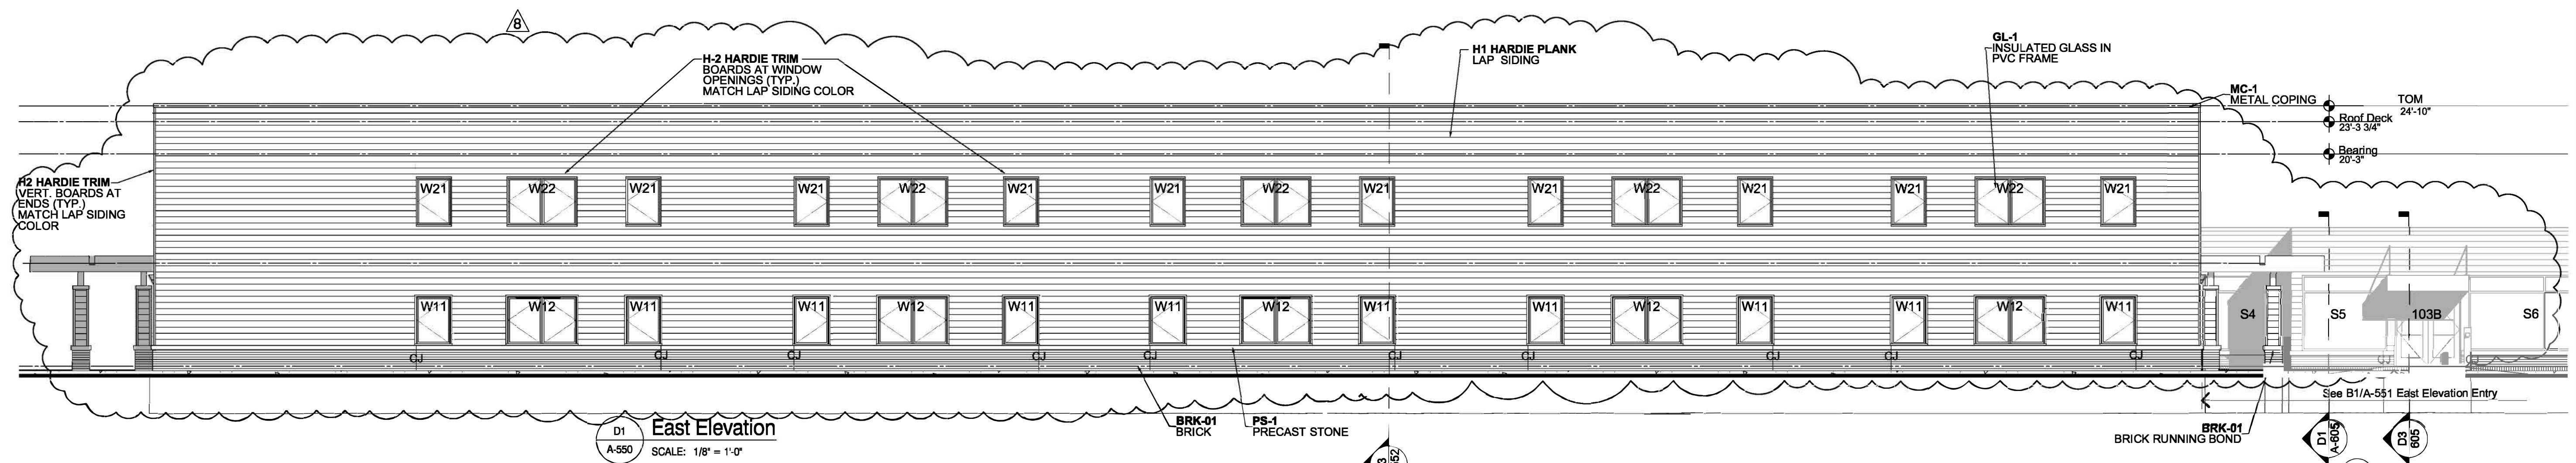

D1
A-550
East Elevation
SCALE: 1/8" = 1'-0"

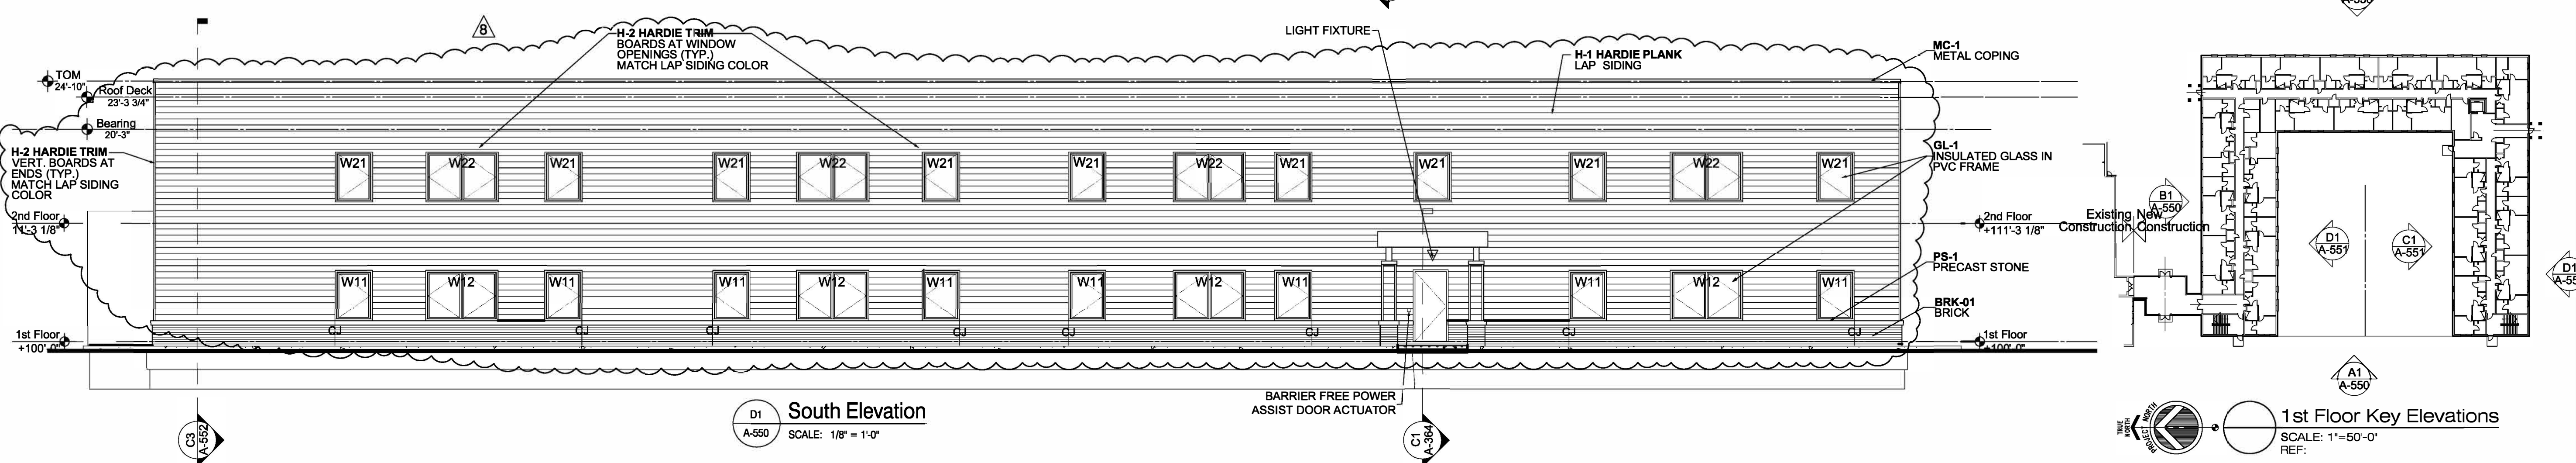

D1
A-550
South Elevation
SCALE: 1/8" = 1'-0"

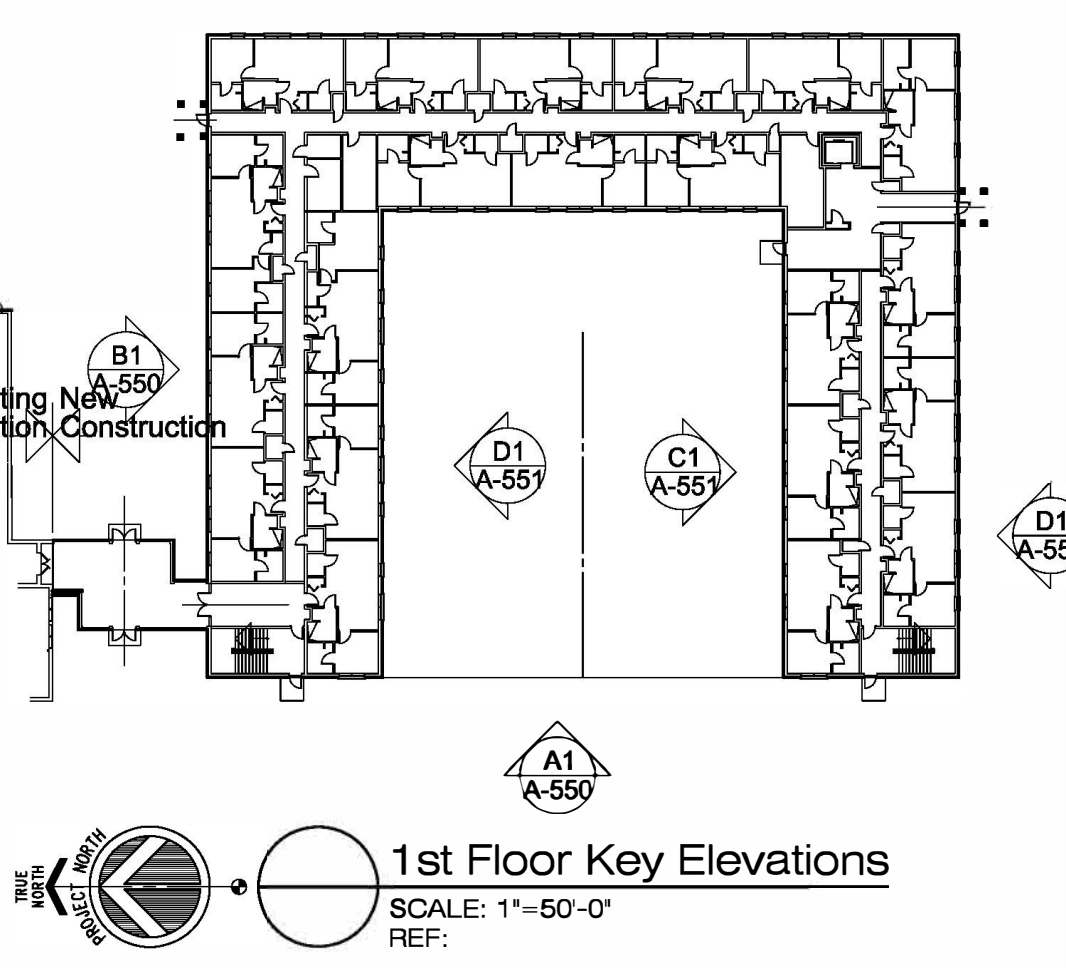

A1
A-550
1st Floor Key Elevations
SCALE: 1" = 50'-0"
REF:

John Grace Arms
21030 Indian St, So ut hfield 48033
Develo ped by
Jo hn Grace Arms LDHA LLC

SDG
Architects + Planners
607 Shelby Street
Suite 204
Detroit, MI 48226
Tel: 313-961-9000
Fax: 313-964-3233



KEY PLANS

SHEET TITLE
Elevations

SCALE:

ISSUED FOR
HUD Submission
PERMIT
BULLETIN #1
BULLETIN #8

DWP
DRAWN BY
CHECKED
APPROVED

21026.00
A-550
FILE NO.
SHEET NO.