

REGISTRATION SEAL

KEY PLANS

SHEET TITLE
Elevations

SCALE:


ISSUED FOR	DATE
HUD Submission	12.13.2024
PERMIT	12.20.2024
BULLETIN #1	02.19.2025
BULLETIN #8	05.01.2026
BULLETIN #10	06.26.2026

DWP
JA

APPROVED

21026.00
A-550

SHEET NO.

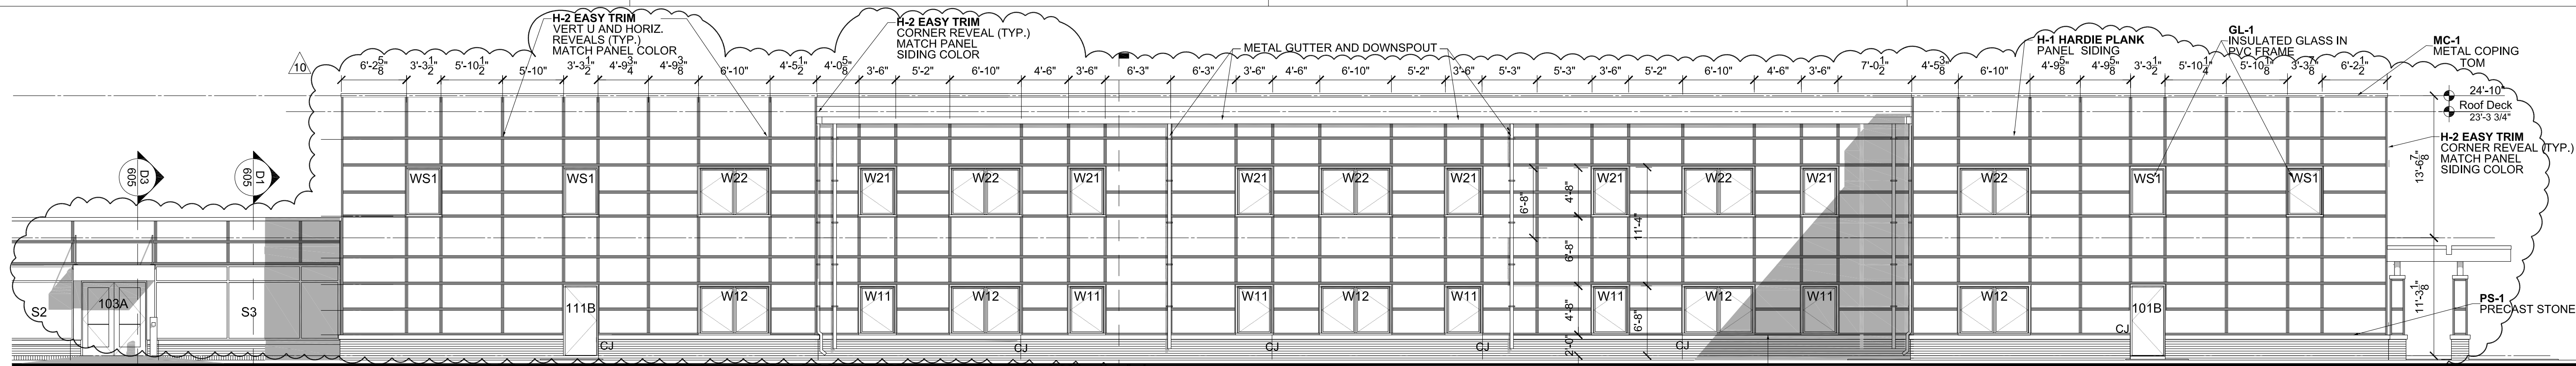


See B3/A-551 West Elevation Entry

West Elevation


SCALE: 1/8" = 1'-0"

MARK	MATERIAL	DESCRIPTION
BRK-01	FACE BRICK	BOSCO - 145-3 W GREY
GL-1	WINDOW GLAZING SYSTEM	WYTHE WINDOW SYSTEM "THE WAVERLY" WITH 1 3/4" TRIPLE INSULATED LOW REFLECTIVE CLEAR GLASS SOLARBAND 60 SOLAR CONTROL LOW E WITH ARGON GLASS IN VINYL FRAME WINDOW SYSTEM PROVIDE TEMPERED GLASS AS REQUIRED. WHOLE WINDOW U=2.0 BTU/HRS/FT ² SHGC .35
HD-1	HARDIE PANEL	HARDIE PANEL SIDING FINISH FINE SAND COLOR MATCH - SHERWIN WILLIAMS SW 7594 - CARRIAGE DOOR
HD-2	EASY TRIM	EASY TRIM VERT U AND HORIZ. REVEALS (TYP.) COLOR MATCH - SHERWIN WILLIAMS SW 7594 - CARRIAGE DOOR
MC-1	METAL COPING	DIURO-LAST 2 PIECE SNAP ON METAL FABRICA - KYNAR FINISH - COLOR TO BE CHOSEN
PS-1	PRECAST STONE	PRE-CAST CONCRETE STONE - BUFF SUBMIT SAMPLE FOR ARCHITECTS APPROVAL

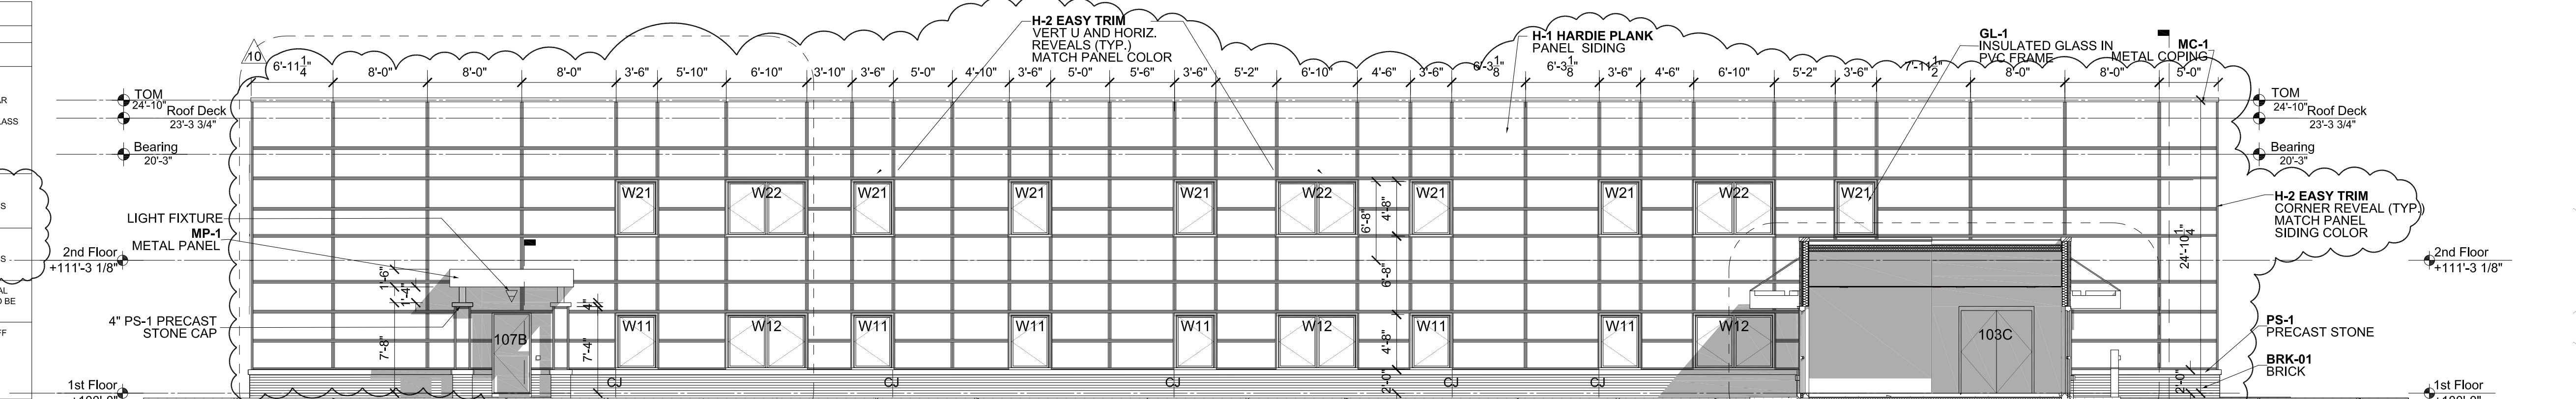


North Elevation

SCALE: 1/8" = 1'-0"

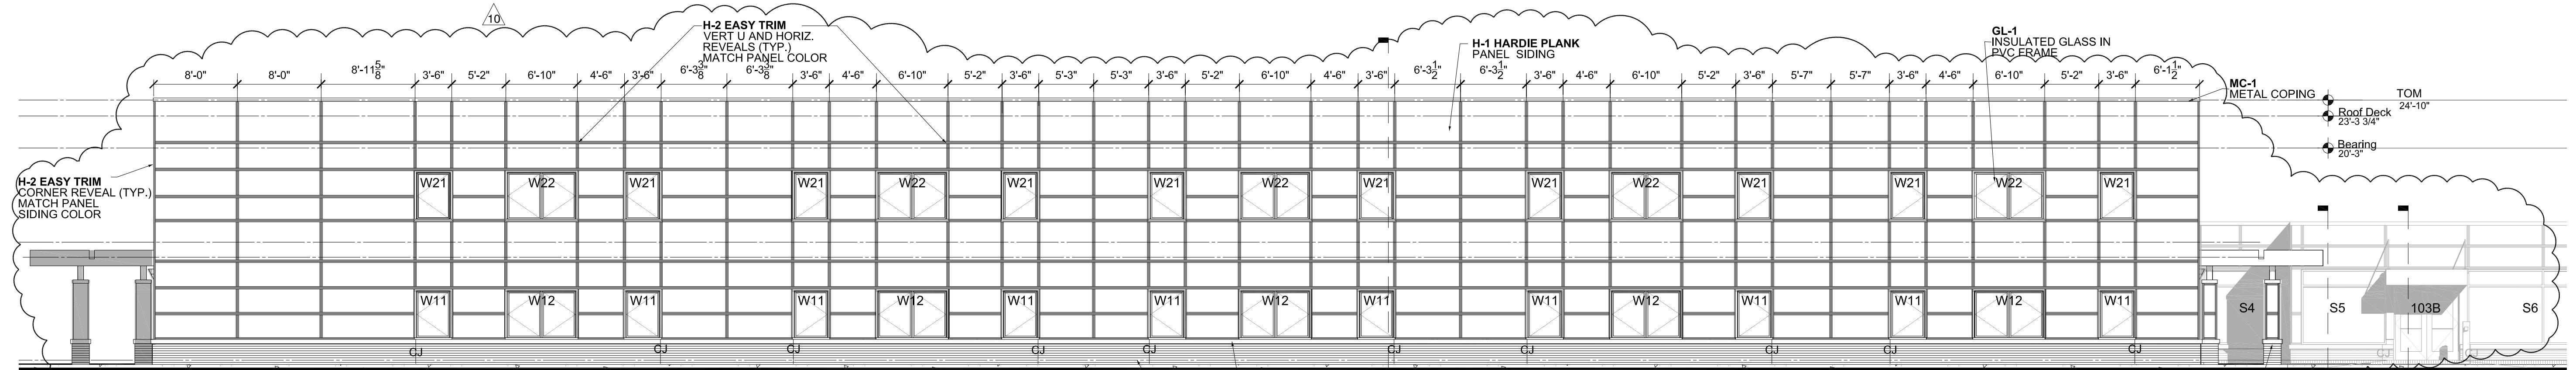


East Elevation

SCALE: 1/8" = 1'-0"

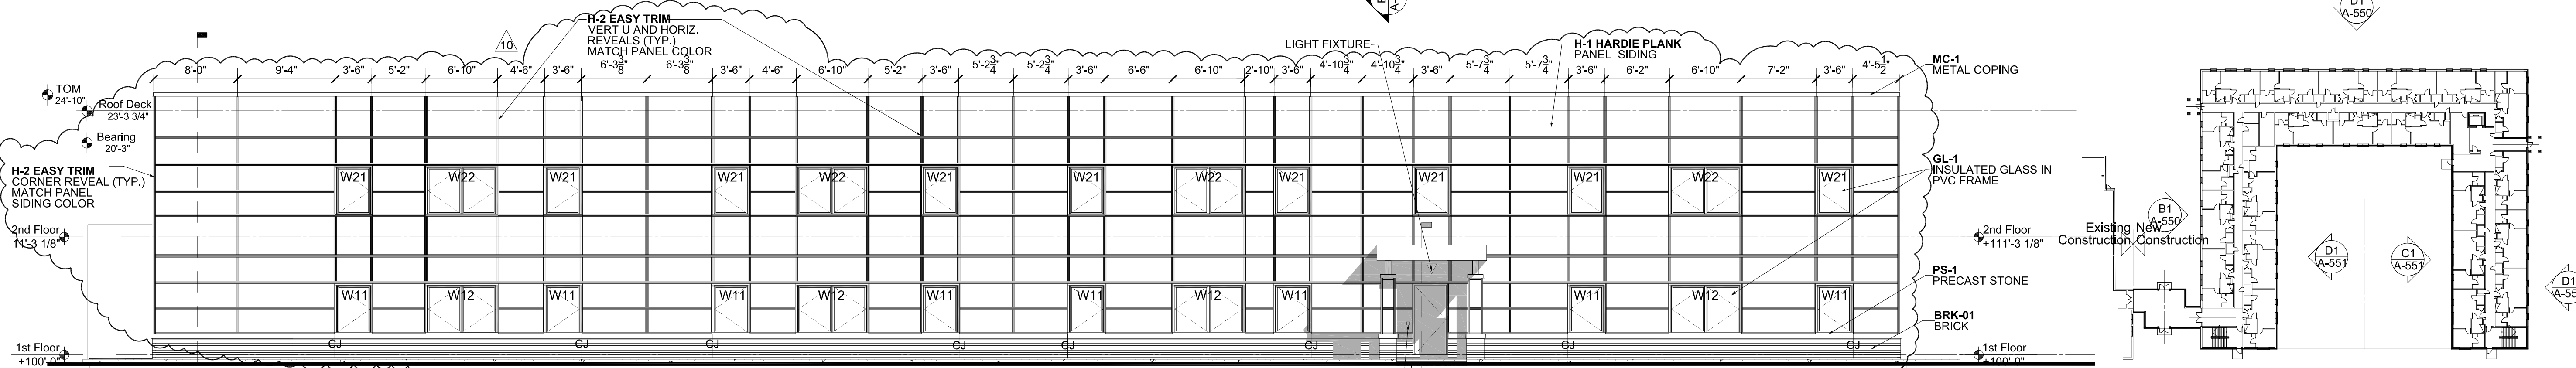

South Elevation

SCALE: 1/8" = 1'-0"

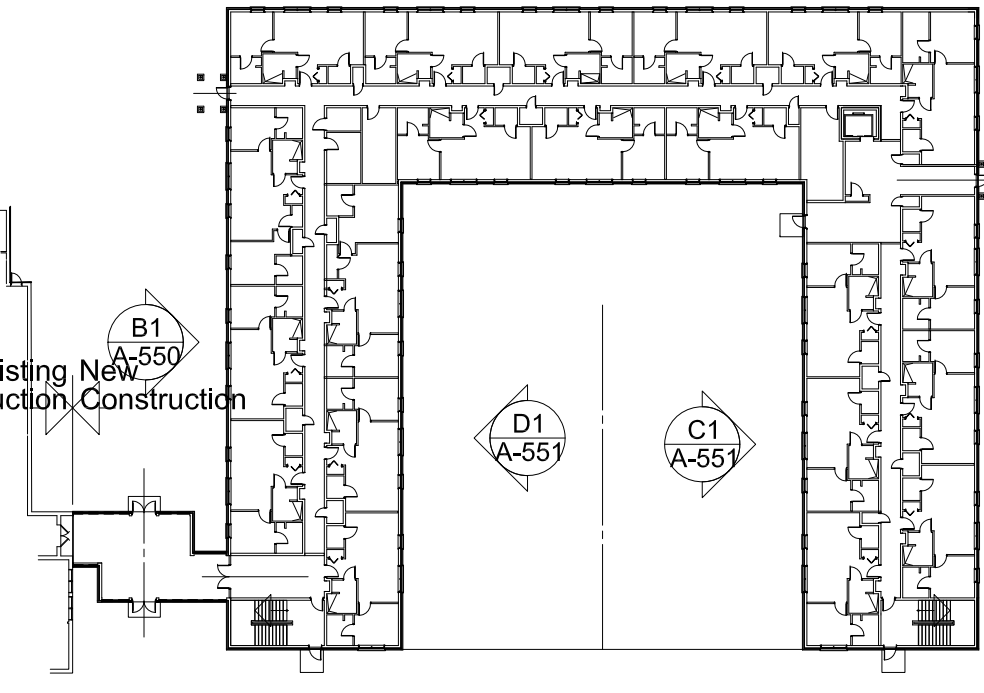

1st Floor Key Elevations

SCALE: 1" = 50'-0"

REF: