


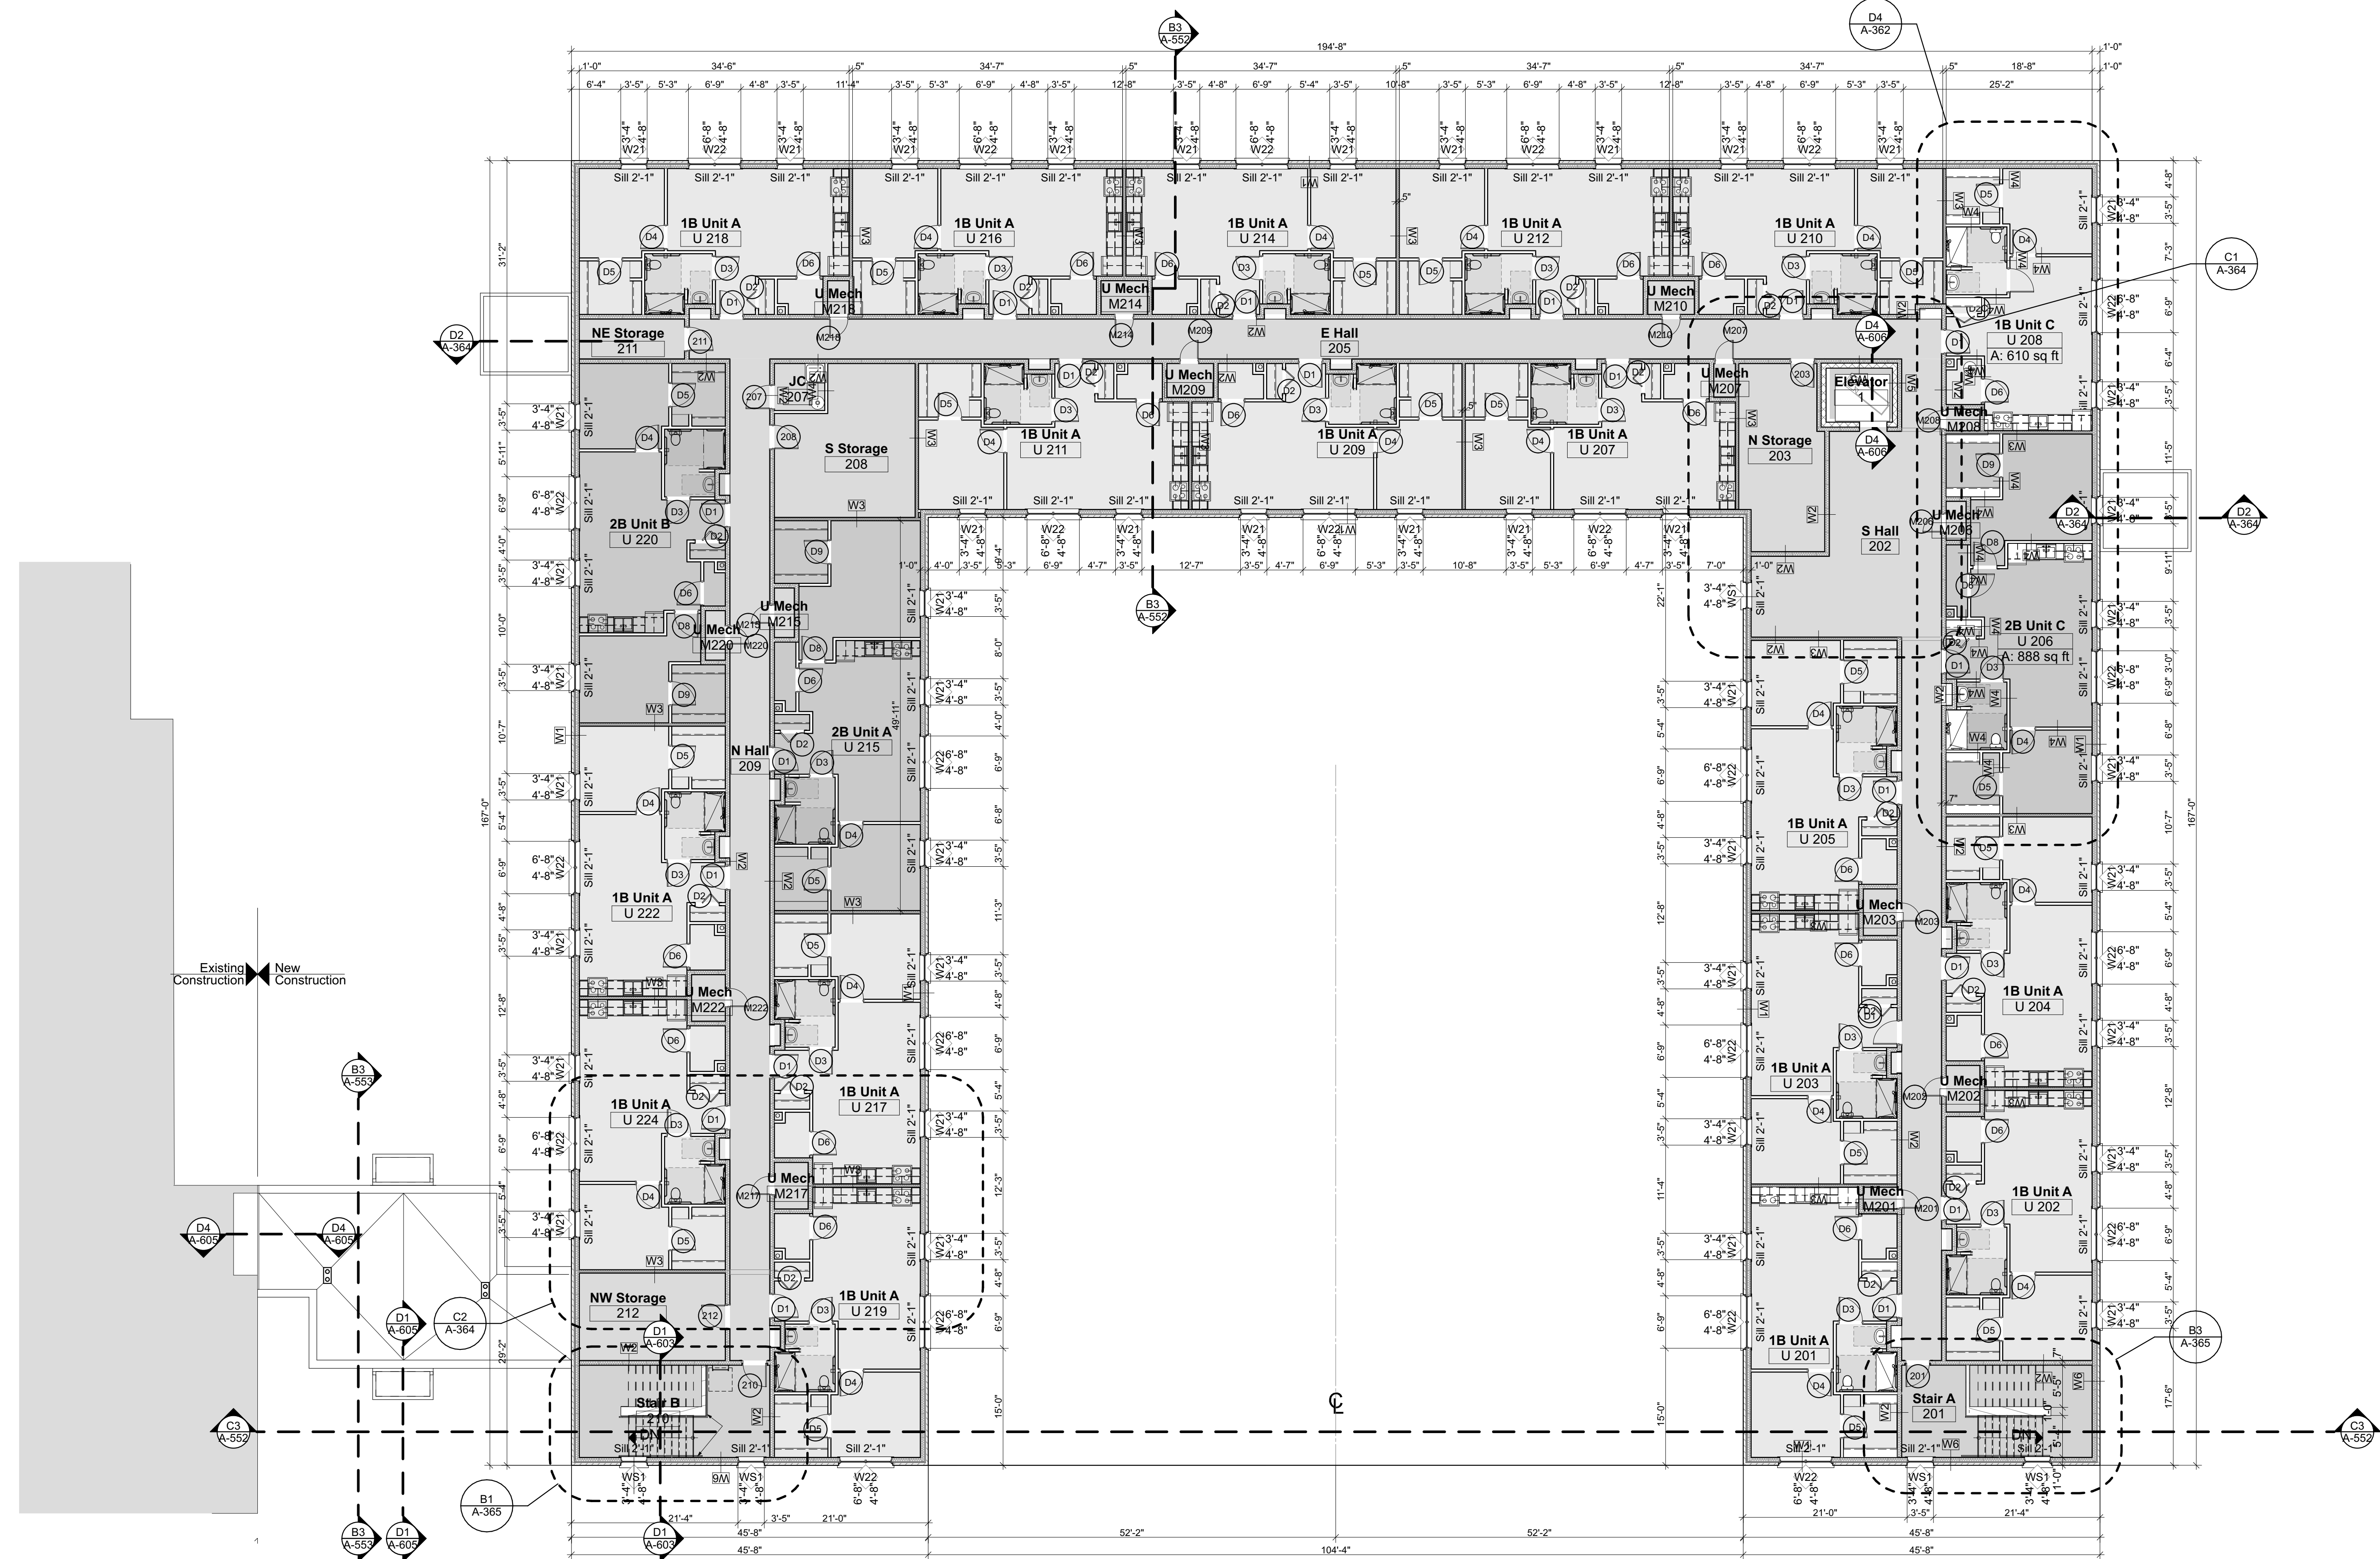

Wall Types

W1 Exterior Wall Brick and Wood Stud

4" Brick Veneer
7/8" Air Space
2" Zip Sheathing R-9
2 x 6 @16" with R-19 (6") Batt Insulation
5/8" Type "X" Gyp Bd.

W2 Interior Corridor Wall

1 Hour STC 51
UL U305
5/8" Type X Gyp Bd on
1/2" Resilient Channel
2x6 @16" OC with R-21 (6") Batt Insulation on
5/8" Type X Gyp Bd
A bead of acoustical sealant shall be applied around the partition perimeter for sound control.
Assembly to be continuous from the floor to the deck above. On the first floor to the 2nd floor deck, and on the 2nd floor to the roof deck.

W3 Interior Unit to Unit Wall

1 Hour / STC 56 (Verify)
UL 344
5/8" Type "X" Gyp Bd.
15/32" Plywood (One Side)
2 X 4 Wood studs @16" O.C.
R-12 Batt Insulation
5/8" SilentFX QuickCut Type "X" Gyp Bd.
A bead of acoustical sealant shall be applied around the partition perimeter for sound control. Assembly to be continuous from the floor to the deck above. On the first floor to the 2nd floor deck and on the 2nd floor deck to the roof deck

W4 Typical Interior Partition:


5/8" Gyp Bd both sides on 2x4 @ 16" OC

W5 Interior CMU Wall:

5/8" Gyp Bd. on 1/2" Resilient Channels on 8" CMU

W6 Exterior stair Wall:

4" Brick Veneer
7/8" Air Space
2" Zip Sheathing R-9
2 x 6 @16" with R-19 (6") Batt Insulation
5/8" Type "X" Gyp Bd.

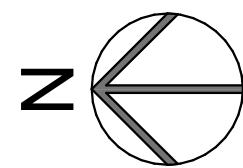

2nd Floor Plan

SCALE: 3/32" = 1'-0"

0 8' 16' 24'

21026.00

A-303