



Typical Unit Doors (D)														
Number	Quantity	DOOR LEAF					FRAME			HDWR. SET	ACCESORIES	RATINGS		REMARKS
		NOMINAL WIDTH	NOMINAL HEIGHT	LEAF THICKNESS	MATL	TYPE	TYPE	DETAIL				FIRE	STC	
								HEAD	JAMB					
D1	42	3'-0"	6'-8"	1 3/8"	WOOD	A	1			10, 10A		20 minutes		SELF CLOSING W/ PEEPHOLE, SMOKE SEAL AND DOOR BOTTOM SWEEP
D2	41	3'-0"	6'-8"	1 3/8"	WOOD	B	None			11		Unrated		
D2C	1	3'-0"	6'-8"	1 3/8"	WOOD	B	None			11		Unrated		
D3	42	3'-0"	6'-8"	1 3/8"	WOOD	A	1			13		Unrated		
D4	42	3'-0"	6'-8"	1 3/8"	WOOD	A	1			13		Unrated		
D5	42	3'-0"	6'-8"	1 3/8"	WOOD	A	1			13		Unrated		
D6	42	3'-0"	6'-8"	1 3/8"	WOOD	F	1			13		Unrated		
D8	5	3'-0"	6'-8"	1 3/8"	WOOD	A	1			13		Unrated		
D9	5	3'-0"	6'-8"	1 3/8"	WOOD	A	1			13		Unrated		
	262													


See Specs 087100 for Hardware Set Descriptions

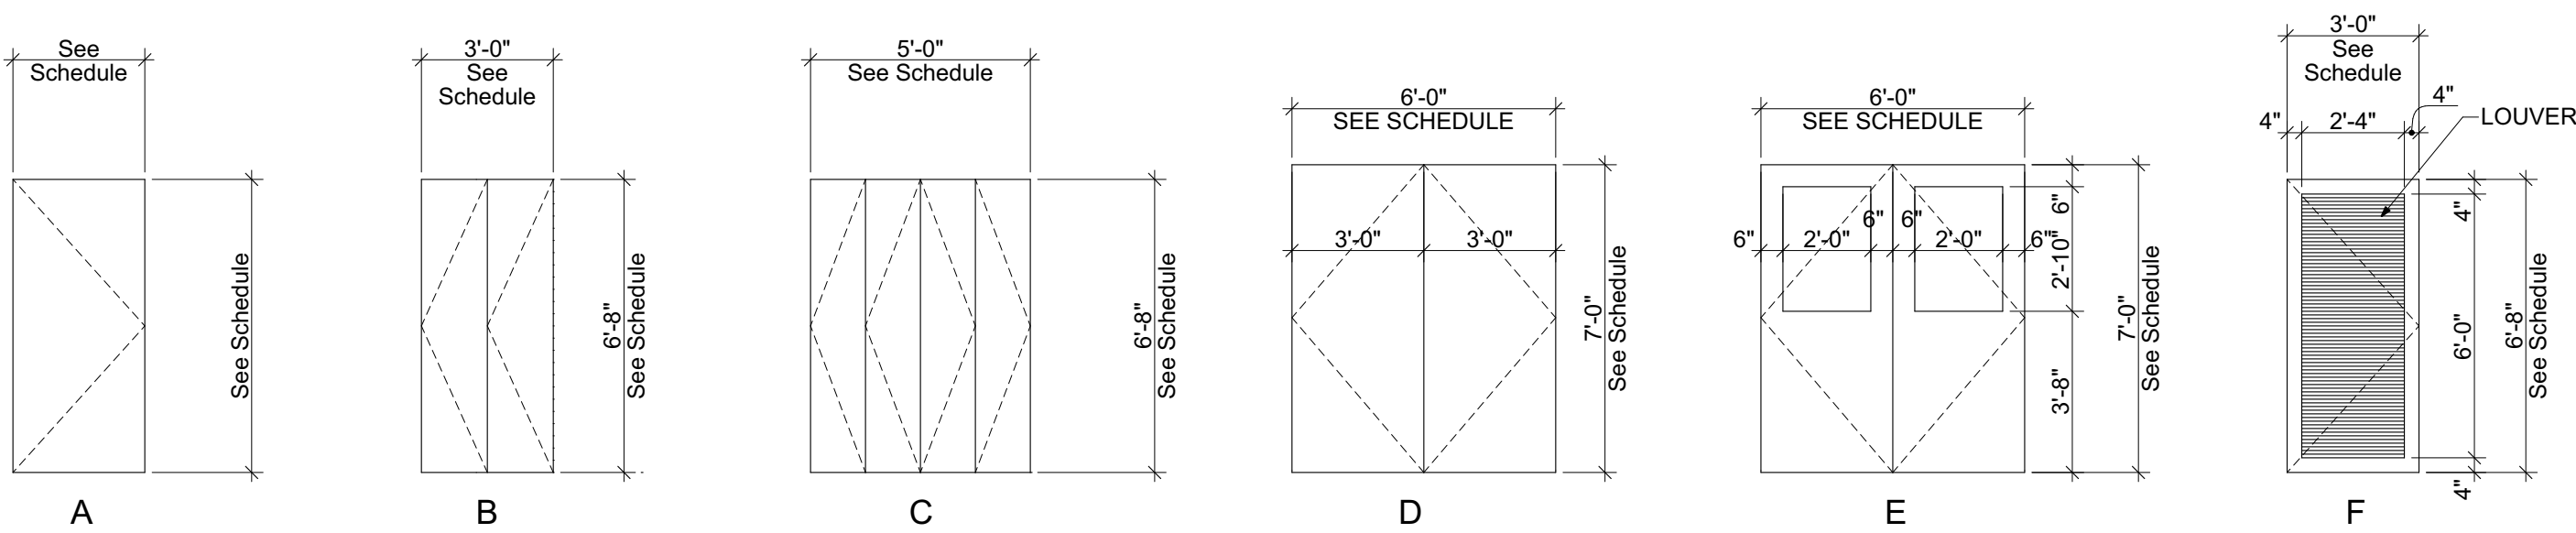

Door Types

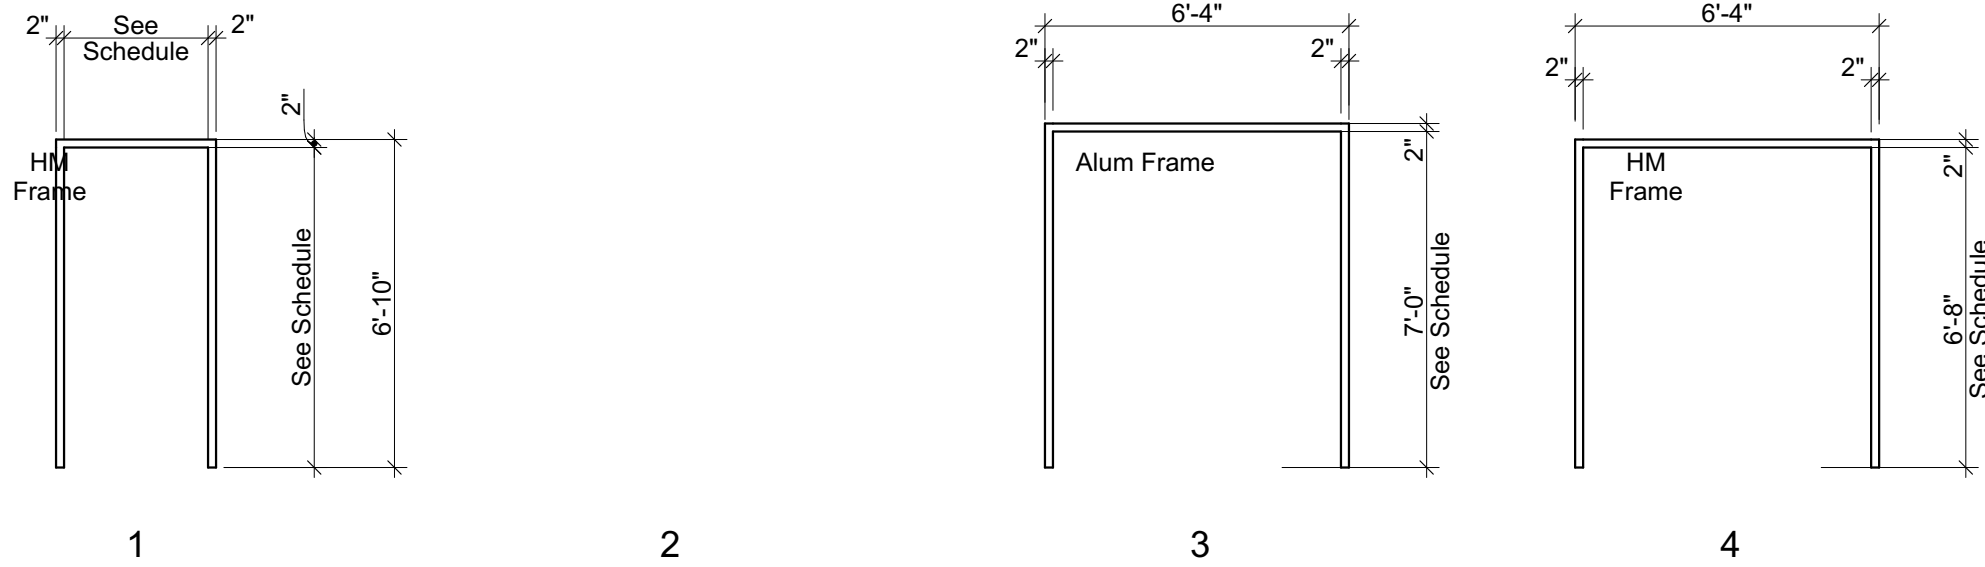

Frame Types

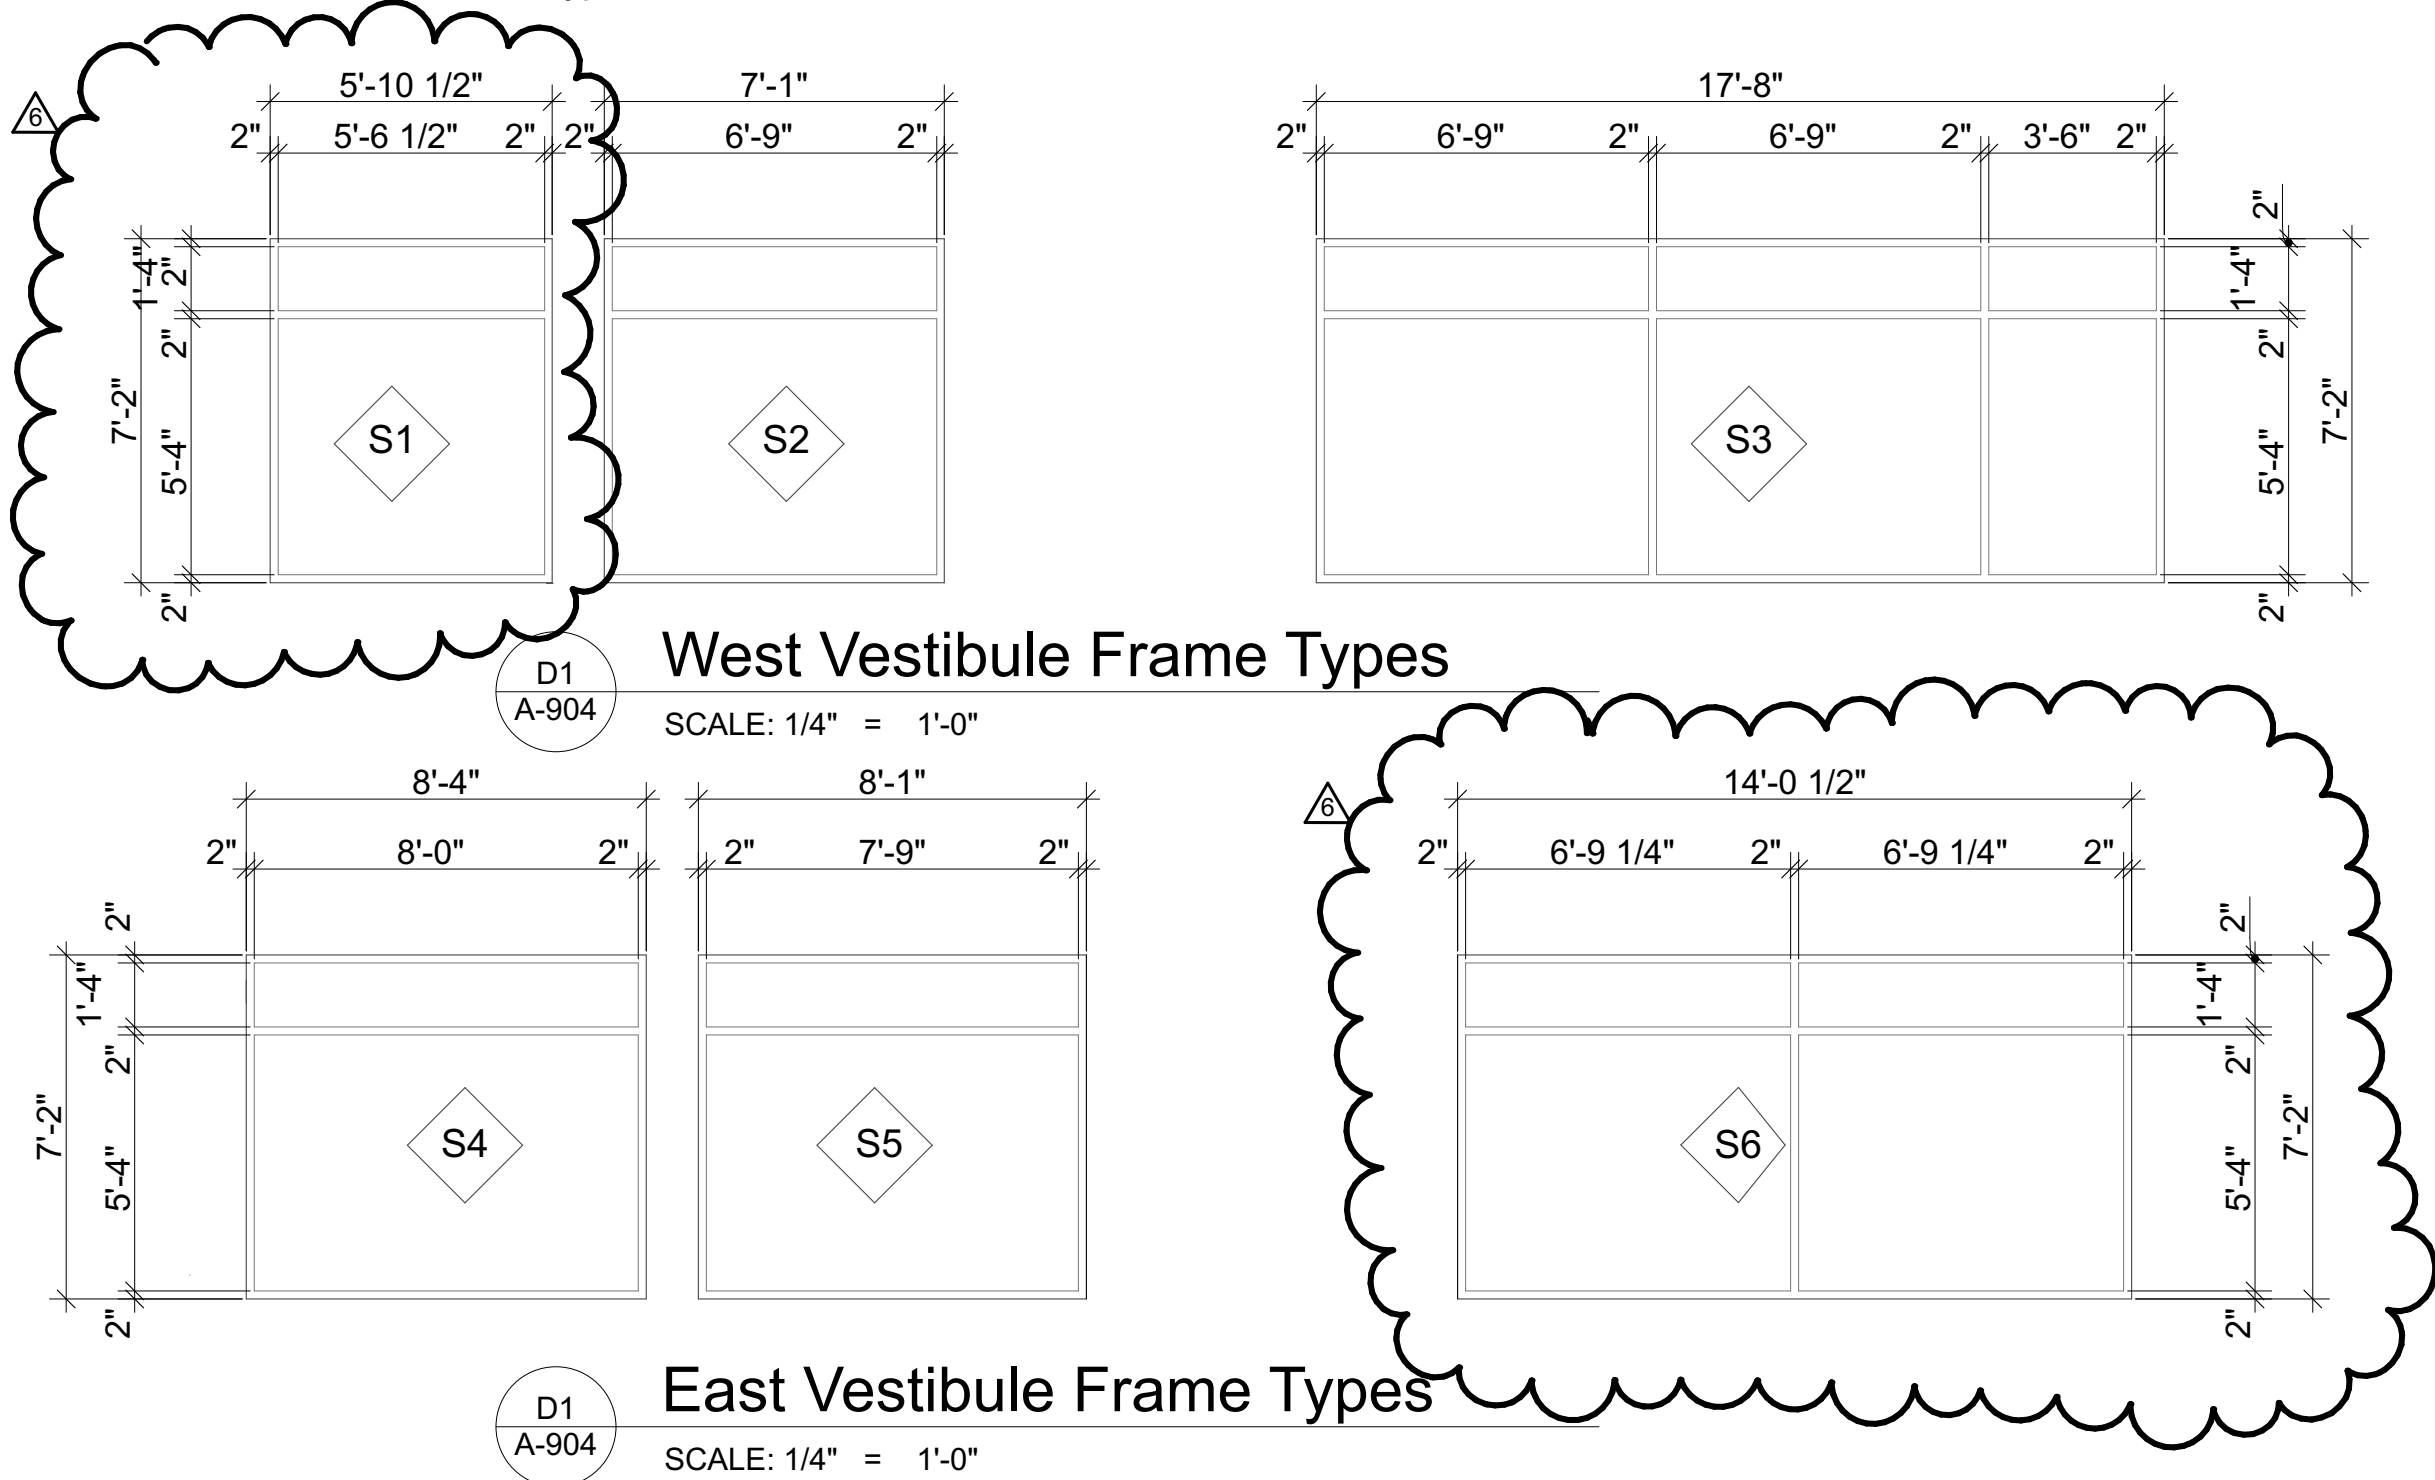

West Vestibule Frame Types

East Vestibule Frame Types

Door Schedule (non typical)

ID	ROOM NAME	DOOR LEAF					FRAME			HDWR. SET	ACCESORIES	RATINGS		REMARKS
		NOMINAL WIDTH	NOMINAL HEIGHT	LEAF THICKNESS	MATL	TYPE	TYPE	DETAIL				FIRE	STC	
								HEAD	JAMB					
101A	Stair A	3'-0"	6'-8"	1 3/8"	WOOD	A	1			1		1 hour		SELF CLOSING W/ SMOKE SEAL
101B	Stair A	3'-0"	6'-8"	1 3/8"	HM	A	1			2		Unrated		EXTERIOR INSULATED
102A	S Hall	3'-0"	6'-8"	1 3/8"	HM	A	1			8		Unrated		EXTERIOR INSULATED
102B	S Hall	3'-0"	6'-8"	1 3/8"	HM	A	1			8		Unrated		EXTERIOR INSULATED
103A	Vestibule	(2) 3'-0"	7'-0"	1 3/8"	ALUM / GLASS	E	3			xx		Unrated		STORE FRONT ALUM
103B	Vestibule	(2) 3'-0"	7'-0"	1 3/8"	ALUM / GLASS	E	3			xx		Unrated		STORE FRONT ALUM
103C	Vestibule	(2) 3'-0"	7'-0"	1 3/8"	HM	D	4			4		1 hour		HOLD OPEN DOORS
105	S Elec	3'-0"	6'-8"	1 3/8"	SC WOOD	A	1			5		20 minutes		SELF CLOSING W/ SMOKE SEAL
107B	E Hall	3'-0"	6'-8"	1 3/8"	HM	A	1			8		Unrated		EXTERIOR INSULATED
108	JC	3'-0"	6'-8"	1 3/8"	SC WOOD	A	1			9		20 minutes		SELF CLOSING W/ SMOKE SEAL
109	N Hall	3'-0"	6'-8"	1 3/8"	SC WOOD	A	1			9		20 minutes		SELF CLOSING W/ SMOKE SEAL
111A	Stair B	3'-0"	6'-8"	1 3/8"	HM	A	1			1		1 hour		SELF CLOSING W/ SMOKE SEAL
111B	Stair B	3'-0"	6'-8"	1 3/8"	HM	A	1			2		Unrated		EXTERIOR INSULATED
113	N Elec	3'-0"	6'-8"	1 3/8"	SC WOOD	A	1			5		20 minutes		SELF CLOSING W/ SMOKE SEAL
114	Disc	3'-0"	6'-8"	1 3/8"	SC WOOD	A	1			5		Unrated		
201	Stair A	3'-0"	6'-8"	1 3/8"	HM	A	1			1		20 minutes		SELF CLOSING W/ SMOKE SEAL
203	N Storage	3'-0"	6'-8"	1 3/8"	SC WOOD	A	1			9		20 minutes		SELF CLOSING W/ SMOKE SEAL
207	JC	3'-0"	6'-8"	1 3/8"	SC WOOD	A	1			9		20 minutes		SELF CLOSING W/ SMOKE SEAL
208	N Hall	3'-0"	6'-8"	1 3/8"	SC WOOD	A	1			9		20 minutes		SELF CLOSING W/ SMOKE SEAL
210	Stair B	3'-0"	6'-8"	1 3/8"	SC WOOD	A	1			1		1 hour		SELF CLOSING W/ SMOKE SEAL
211	NE Storage	3'-0"	6'-8"	1 3/8"	-	A	1			10, 10A		20 minutes		SELF CLOSING W/ PEEPHOLE, SMOKE SEAL AND DOOR BOTTOM SWEEP
212	NW Storage	3'-0"	6'-8"	1 3/8"	-	A	1			10, 10A		20 minutes		SELF CLOSING W/ PEEPHOLE, SMOKE SEAL AND DOOR BOTTOM SWEEP
M101	S Hall	2'-4"	6'-8"	1 3/8"	SC WOOD	A	1			15		20 minutes		SELF CLOSING W/ SMOKE SEAL
M102	S Hall	2'-4"	6'-8"	1 3/8"	SC WOOD	A	1			15		20 minutes		SELF CLOSING W/ SMOKE SEAL
M103	U Mech	2'-4"	6'-8"	1 3/8"	SC WOOD	A	1			15		20 minutes		SELF CLOSING W/ SMOKE SEAL
M106	S Hall	2'-4"	6'-8"	1 3/8"	SC WOOD	A	1			15		20 minutes		SELF CLOSING W/ SMOKE SEAL
M107	E Hall	2'-4"	6'-8"	1 3/8"	SC WOOD	A	1			15		20 minutes		SELF CLOSING W/ SMOKE SEAL
M108	S Hall	2'-4"	6'-8"	1 3/8"	SC WOOD	A	1			15		20 minutes		SELF CLOSING W/ SMOKE SEAL
M109	E Hall	2'-4"	6'-8"	1 3/8"	SC WOOD	A	1			15		20 minutes		SELF CLOSING W/ SMOKE SEAL
M110	E Hall	2'-4"	6'-8"	1 3/8"	SC WOOD	A	1			15		20 minutes		SELF CLOSING W/ SMOKE SEAL
M114	E Hall	2'-4"	6'-8"	1 3/8"	SC WOOD	A	1			15		20 minutes		SELF CLOSING W/ SMOKE SEAL
M115	U Mech	2'-4"	6'-8"	1 3/8"	SC WOOD	A	1			15		20 minutes		SELF CLOSING W/ SMOKE SEAL
M117	U Mech	2'-4"	6'-8"	1 3/8"	SC WOOD	A	1			15		20 minutes		SELF CLOSING W/ SMOKE SEAL
M118	E Hall	2'-4"	6'-8"	1 3/8"	SC WOOD	A	1			15		20 minutes		SELF CLOSING W/ SMOKE SEAL
M120	N Hall	2'-4"	6'-8"	1 3/8"	SC WOOD	A	1			15		20 minutes		SELF CLOSING W/ SMOKE SEAL
M122	N Hall	2'-4"	6'-8"	1 3/8"	SC WOOD	A	1			15		20 minutes		SELF CLOSING W/ SMOKE SEAL
M201	U Mech	2'-4"	6'-8"	1 3/8"	SC WOOD	A	1			15		20 minutes		SELF CLOSING W/ SMOKE SEAL
M202	S Hall	2'-4"	6'-8"	1 3/8"	SC WOOD	A	1			15		20 minutes		SELF CLOSING W/ SMOKE SEAL
M203	U Mech	2'-4"	6'-8"	1 3/8"	SC WOOD	A	1			15		20 minutes		SELF CLOSING W/ SMOKE SEAL
M206	S Hall	2'-4"	6'-8"	1 3/8"	SC WOOD	A	1			15		20 minutes		SELF CLOSING W/ SMOKE SEAL
M207	E Hall	2'-4"	6'-8"	1 3/8"	SC WOOD	A	1			15		20 minutes		SELF CLOSING W/ SMOKE SEAL
M208	S Hall	2'-4"	6'-8"	1 3/8"	SC WOOD	A	1			15		20 minutes		SELF CLOSING W/ SMOKE SEAL
M209	E Hall	2'-4"	6'-8"	1 3/8"	SC WOOD	A	1			15		20 minutes		SELF CLOSING W/ SMOKE SEAL
M210	E Hall	2'-4"	6'-8"	1 3/8"	SC WOOD	A	1			15		20 minutes		SELF CLOSING W/ SMOKE SEAL
M214	E Hall	2'-4"	6'-8"	1 3/8"	SC WOOD	A	1			15		20 minutes		SELF CLOSING W/ SMOKE SEAL
M215	U Mech	2'-4"	6'-8"	1 3/8"	SC WOOD	A	1			15		20 minutes		SELF CLOSING W/ SMOKE SEAL
M217	U Mech	2'-4"	6'-8"	1 3/8"	SC WOOD	A	1			15		20 minutes		SELF CLOSING W/ SMOKE SEAL
M218	E Hall	2'-4"	6'-8"	1 3/8"	SC WOOD	A	1			15		20 minutes		SELF CLOSING W/ SMOKE SEAL
M220	N Hall	2'-4"	6'-8"	1 3/8"	SC WOOD	A	1			15		20 minutes		SELF CLOSING W/ SMOKE SEAL
M222	N Hall	2'-4"	6'-8"	1 3/8"	SC WOOD	A	1			15		20 minutes		SELF CLOSING W/ SMOKE SEAL

Window Schedule

ID	Quantity	Unit Size	Model	Manufacture	Frame Material	Operable	Remarks
W11	41	3'-4"x4'-8"	Waverly	Wythe	Vinyl	True	Triple Pane
W11	1	3'-4"x7'-0"	Waverly	Wythe	Vinyl	True	Triple Pane
W12	23	6'-8"x4'-8"	Waverly	Wythe	Vinyl	True	Triple Pane
W21	43	3'-4"x4'-8"	Waverly	Wythe	Vinyl	True	Triple Pane
W22	23	6'-8"x4'-8"	Waverly	Wythe	Vinyl	True	Triple Pane
WS1	4	3'-4"x4'-8"	Waverly	Wythe	Vinyl	False	Triple Pane
WS1	1	3'-4"x4'-8"	Waverly	Wythe	Vinyl	True	Triple Pane
	136						