


REGISTERED SEAL

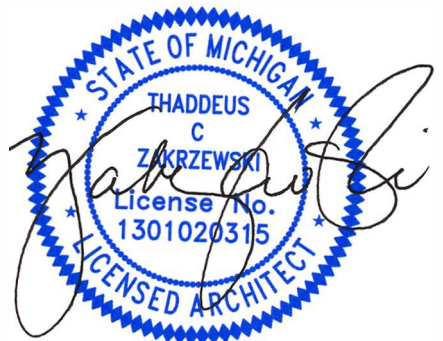

KEY PLANS

SHEET TITLE

Sections


SCALE:

ISSUED FOR
HUD Submission
DATE
12.13.2024
PERMIT
12.20.2024
BULLETIN #1
02.19.2025
BULLETIN #8
05.01.2026

DWP
DRAWN BY
JA
CHECKED
APPROVED


21026.00

FILE NO.
A-552
SHEET NO.

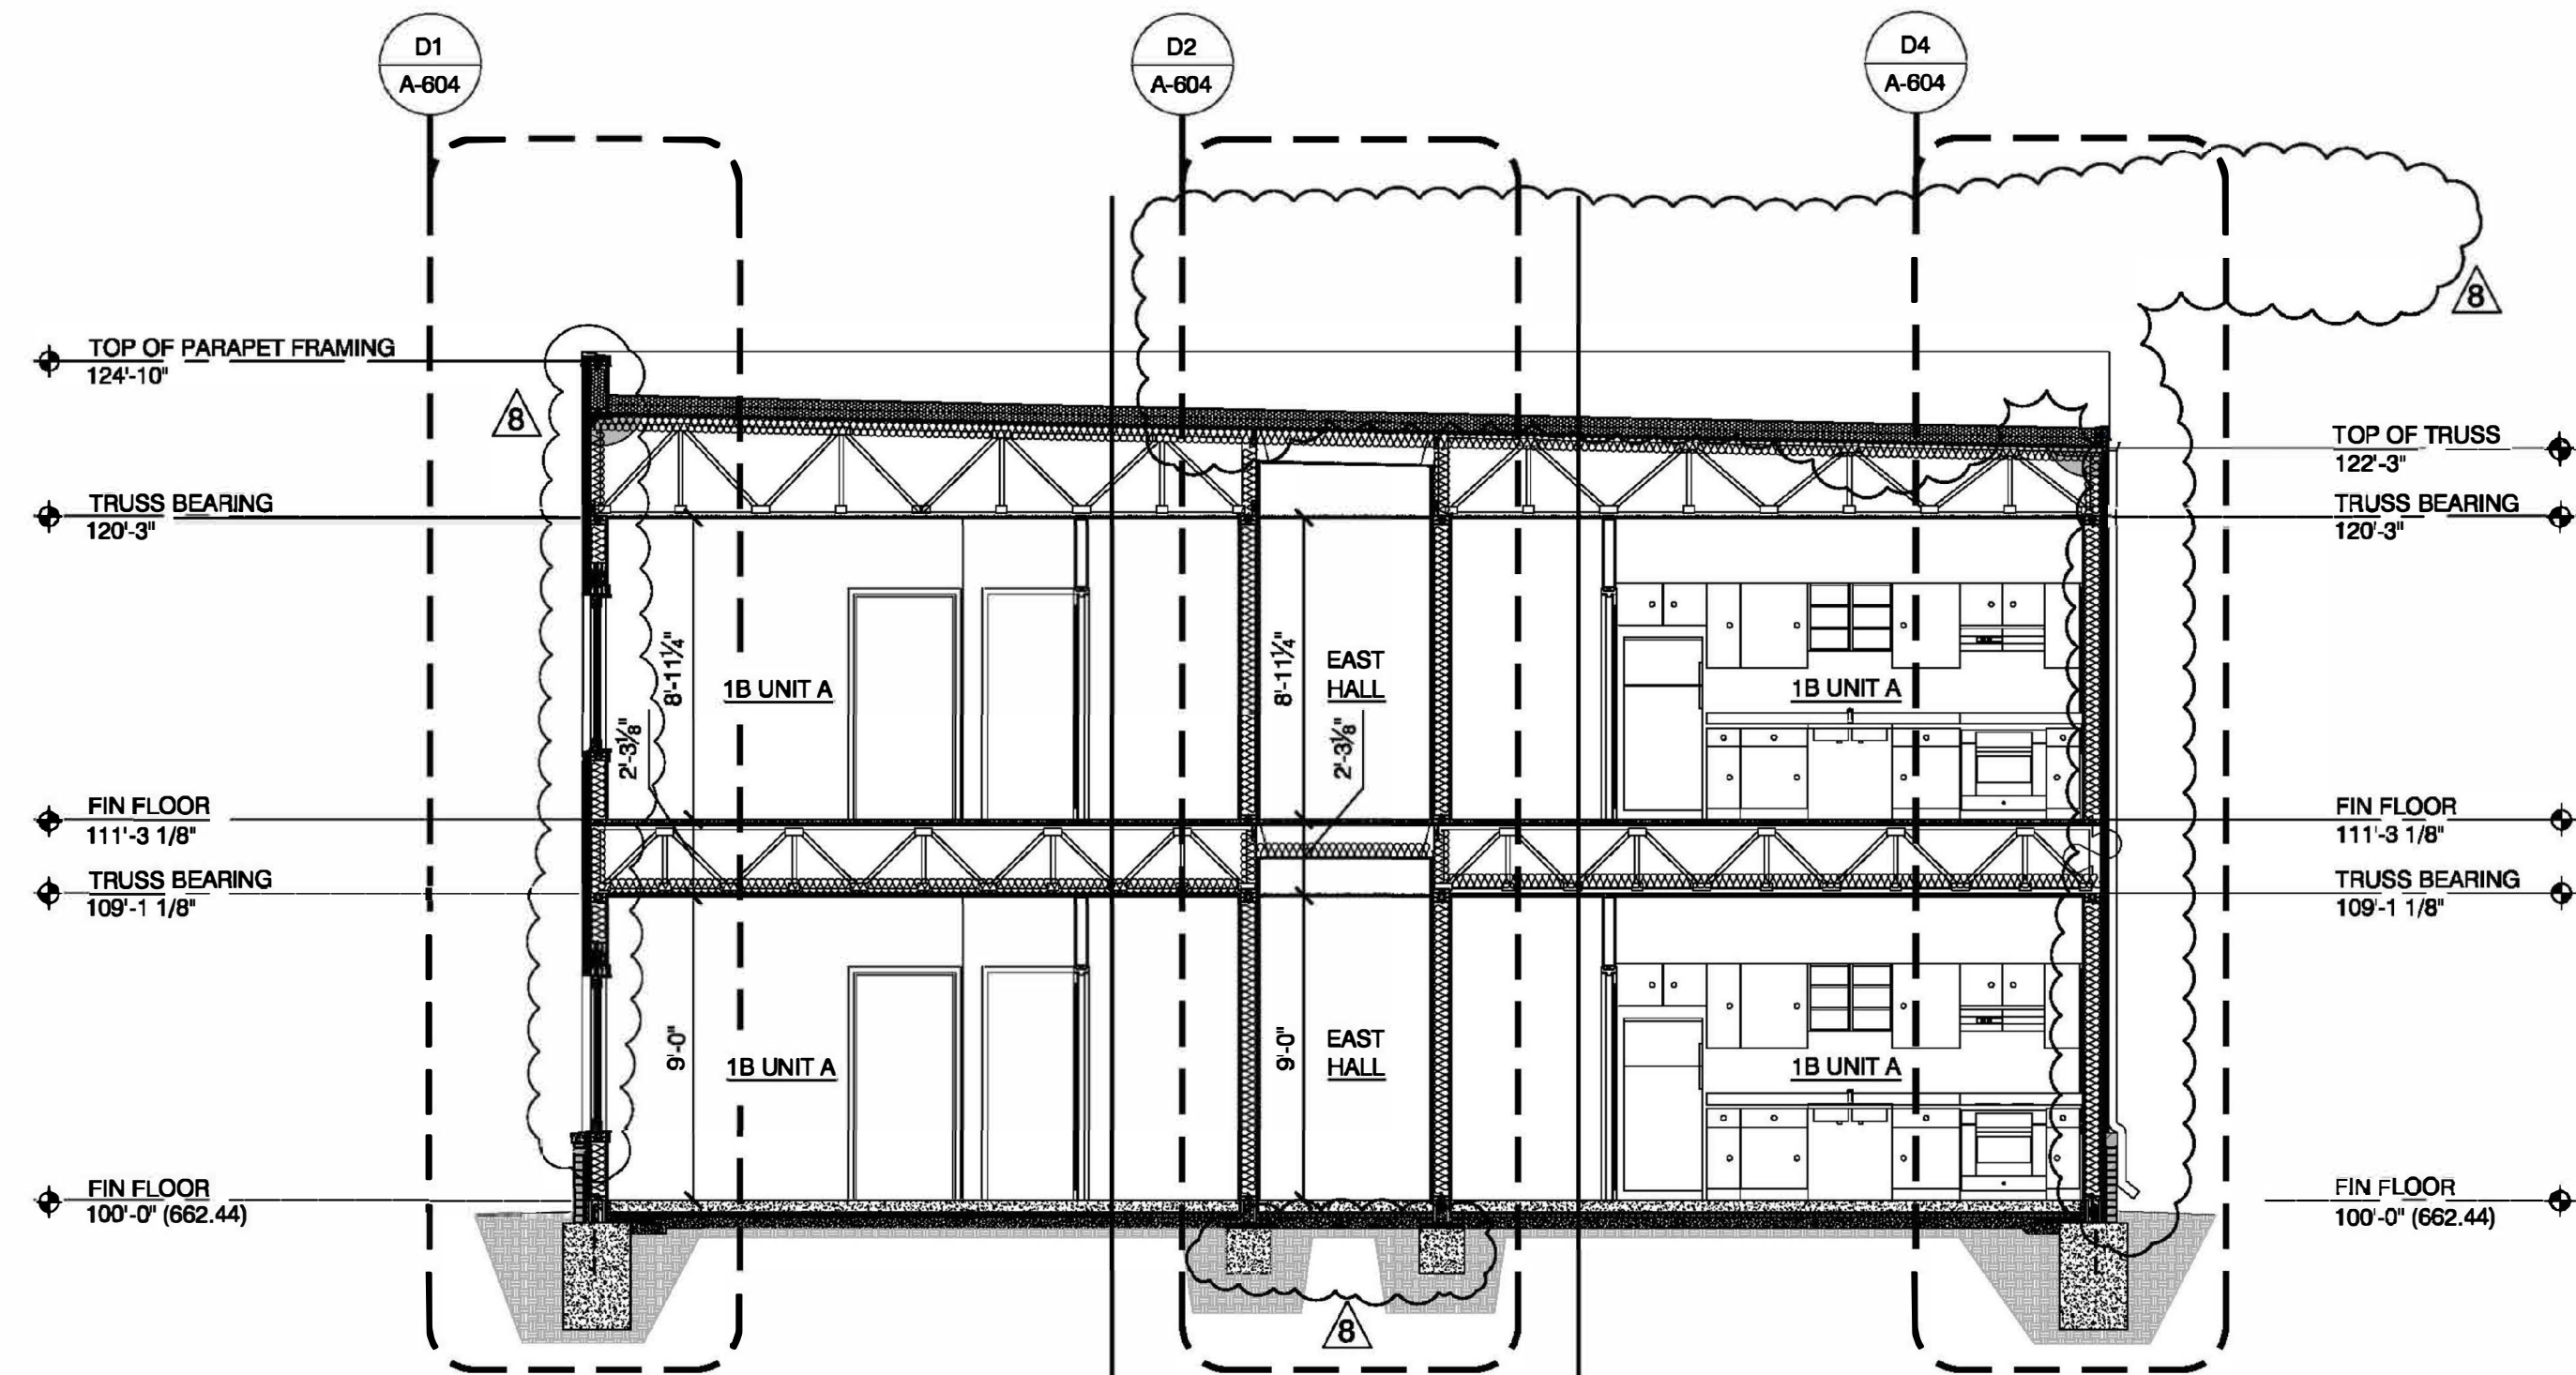


N-S Building Section

SCALE: 3/16" = 1'-0"

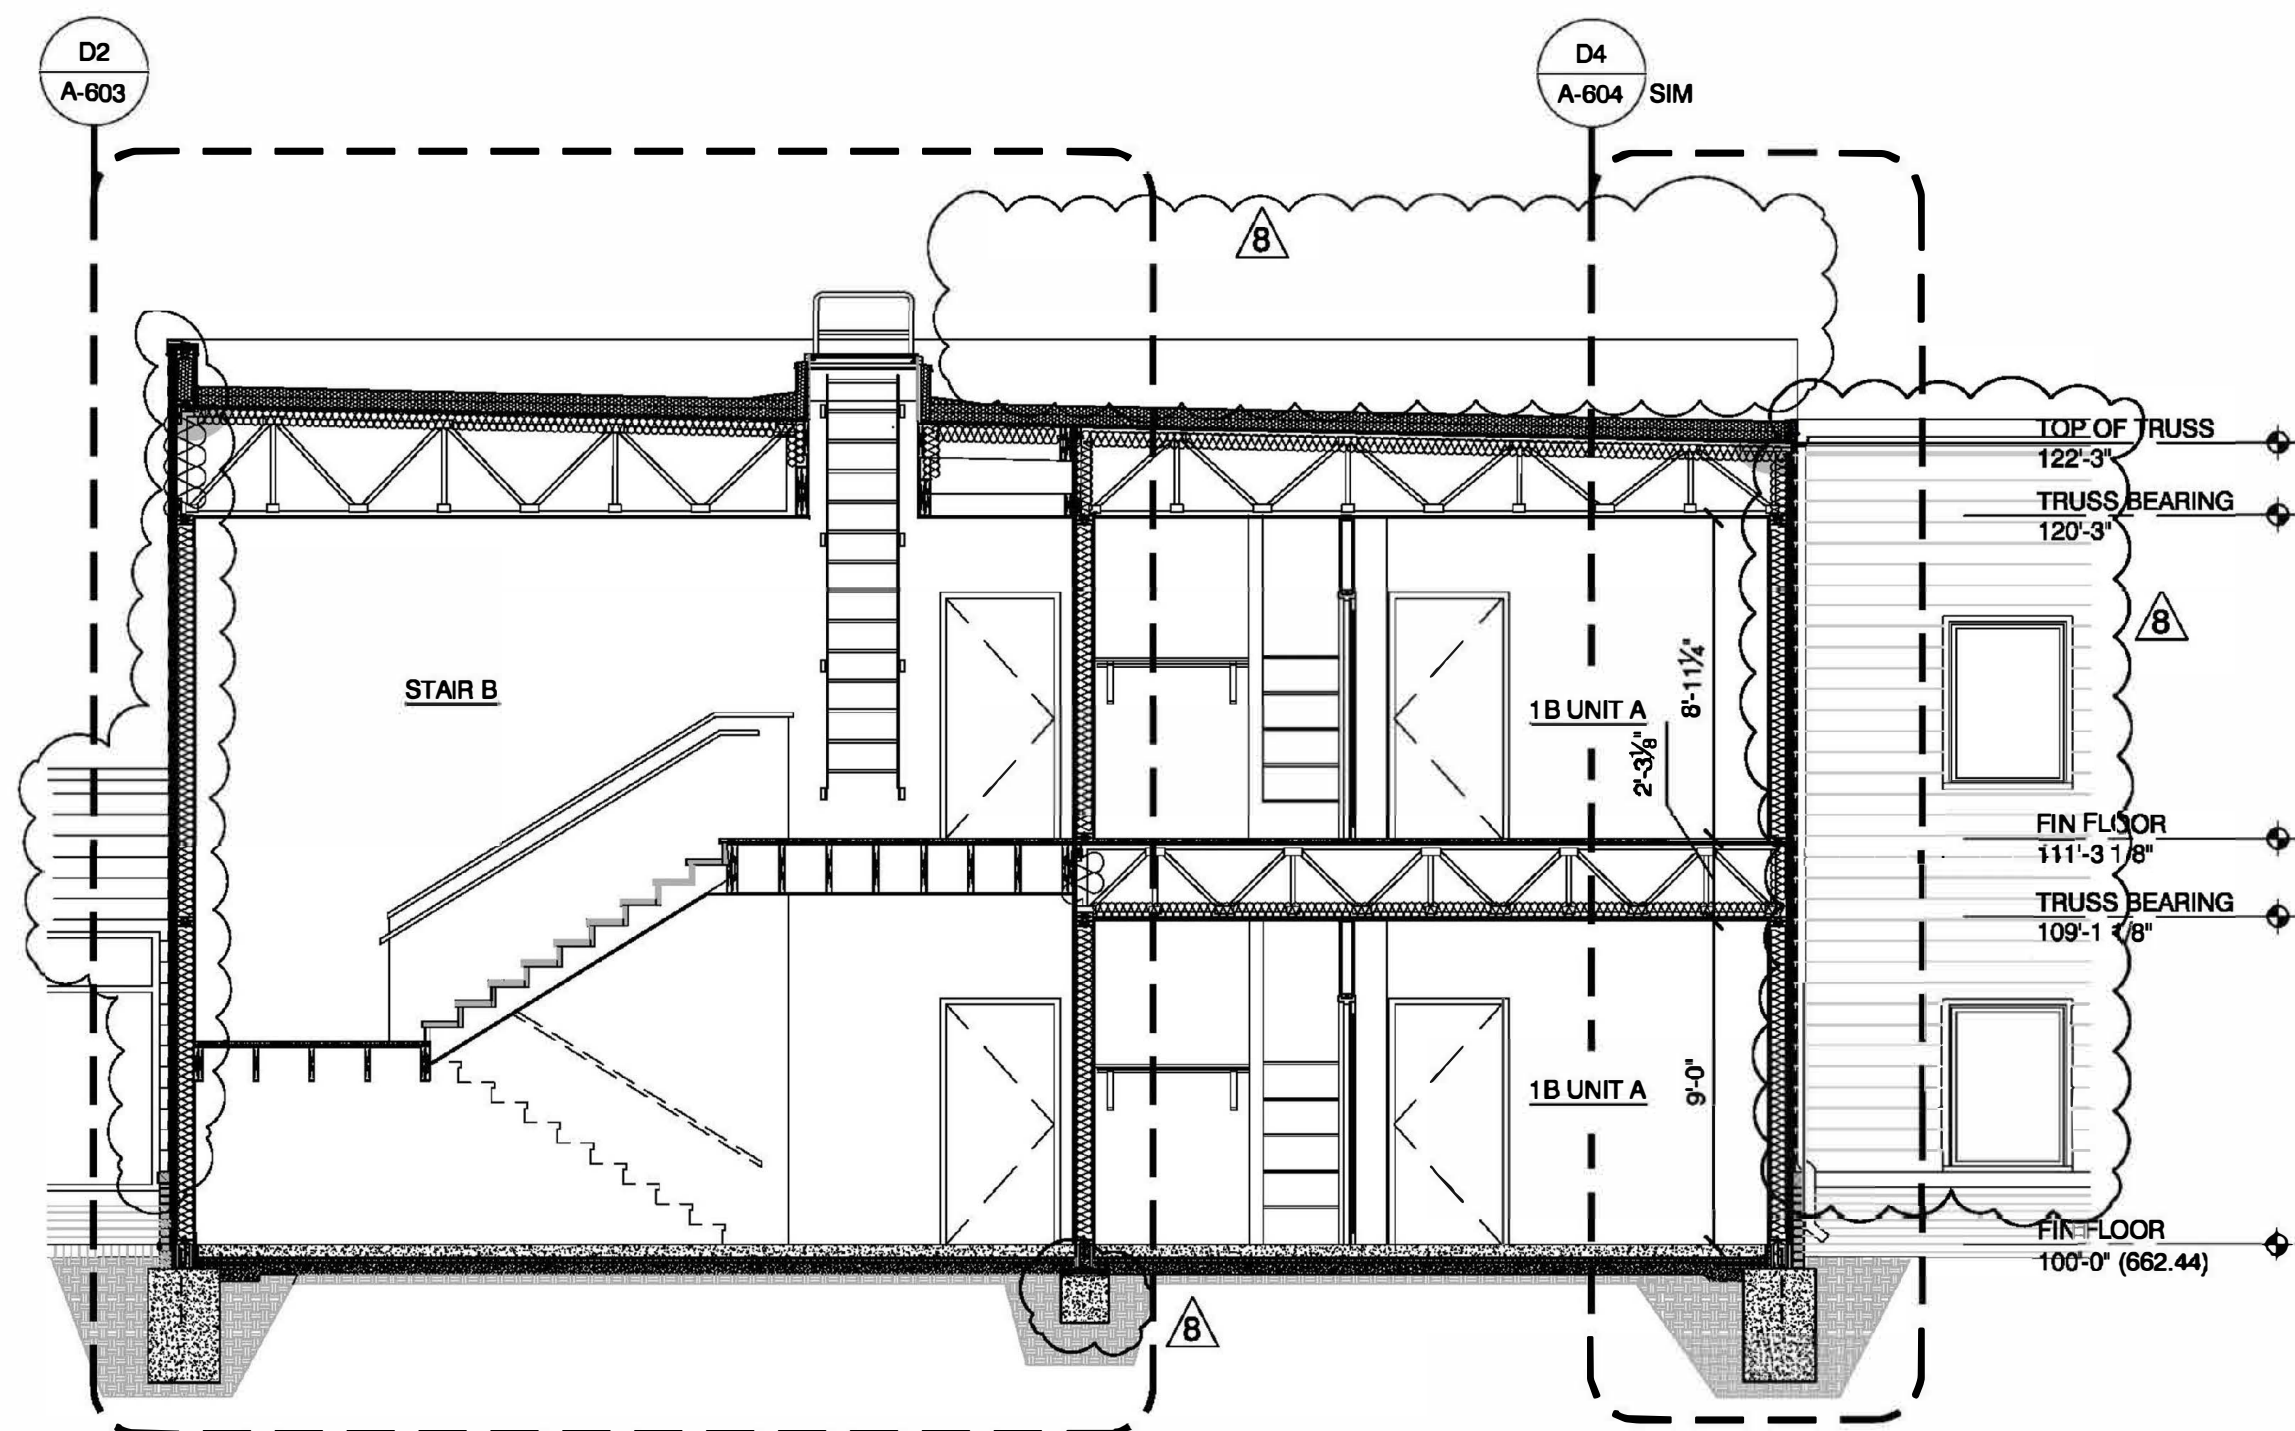


N-S Building Section

SCALE: 3/16" = 1'-0"

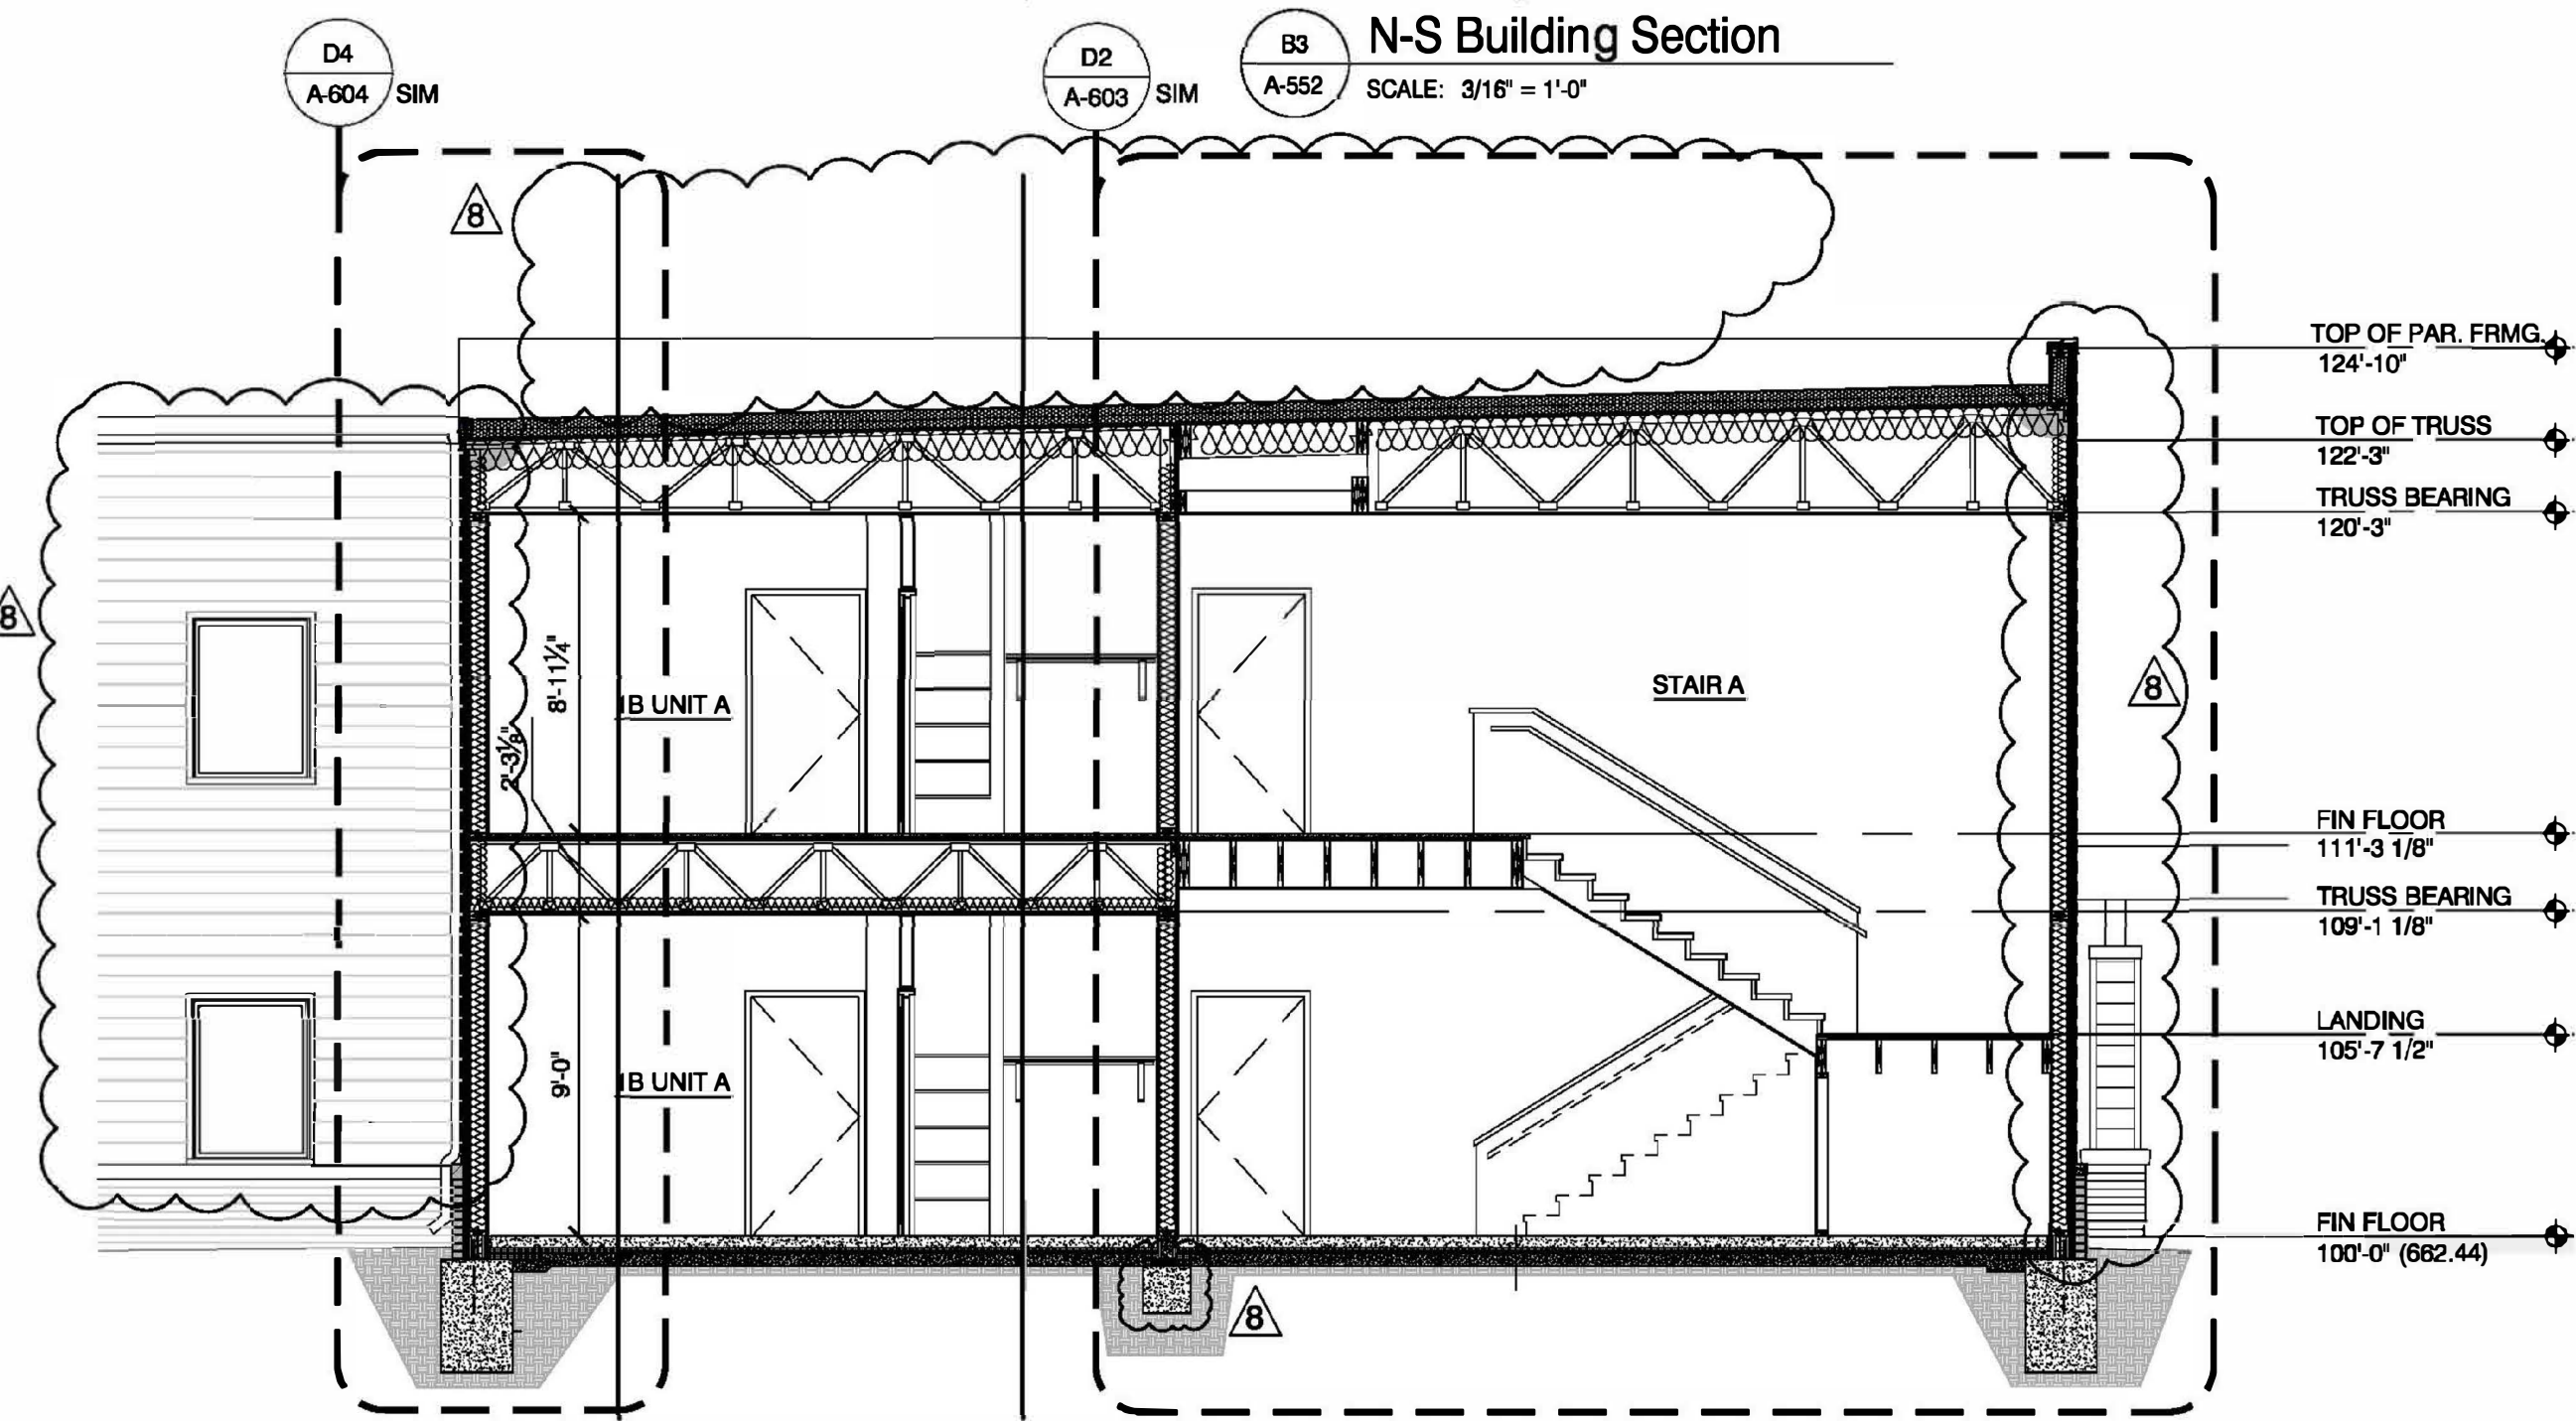

N-S Building Section

SCALE: 3/16" = 1'-0"

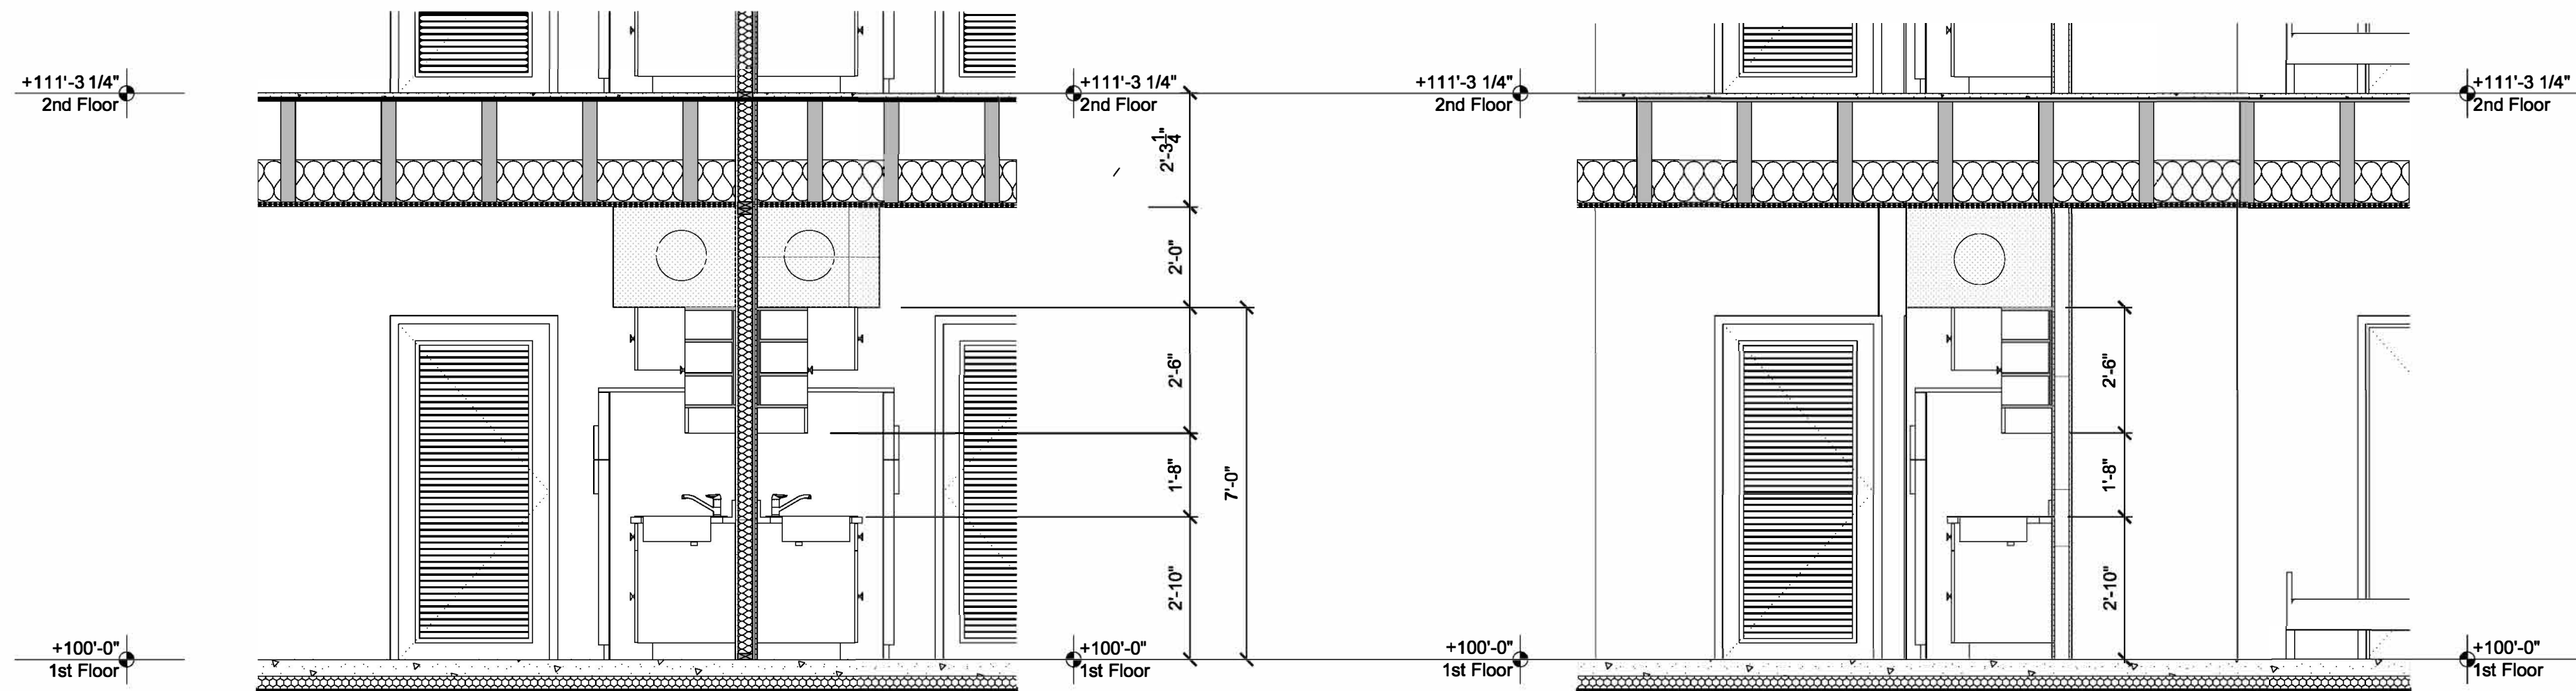

Building Section at Kitchen

SCALE: 3/8" = 1'-0"

Section at Kitchen 2B

SCALE: 3/8" = 1'-0"

MATERIALS		
MARK	MATERIAL	DESCRIPTION
BRK-01	FACE BRICK	BOSCO - 145-3 W GREY
GL-1	WINDOW GLAZING SYSTEM	WYTHE WINDOW SYSTEM "THE WAVELYN" WITH 1 3/4" TRIPLE INSULATED LOW REFLECTIVE CLEAR GLASS SOLARBAND 60 SOLAR CONTROL LOW "E" WITH ARGON GLASS IN VINYL FRAME WINDOW SYSTEM PROVIDE TEMPERED GLASS AS REQUIRED. WHOLE WINDOW 14-2 STUD-RSFS SH08-26
HD-1	HARDIE PLANK	HARDIE PLANK LAP SIDING FINISH FINE SAND COLOR MATCH - SHERWIN WILLIAMS SW 7594 - CARRIAGE DOOR
HD-2	HARDIE PLANK	HARDIE TRIM BOARDS FINISH FINE SAND COLOR MATCH - SHERWIN WILLIAMS SW 7594 - CARRIAGE DOOR
MC-1	METAL COPING	DURO-LAST 2 PIECE SNAP ON METAL FABICA - KYMAR FINISH - COLOR TO BE CHOSEN
PS-1	PRECAST STONE	PRECAST CONCRETE STONE - BUFF SUBMIT SAMPLE FOR ARCHITECT'S APPROVAL

