


REGIST RATIONSEAL

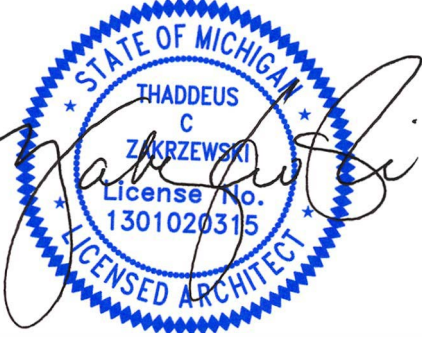

KEY PLANS

SHEET TITLE

Entry Elevations and
Sections

SCALE:

ISSUED FOR
HUD Submission
DATE
12.13.2024
PERMIT
12.20.2024
BULLETIN #1
02.19.2025
BULLETIN #8
05.01.2026



DWP
DRAWN BY
JA
CHECKED
APPROVED

21026.00

FILE NO.

A-553

SHEET NO.

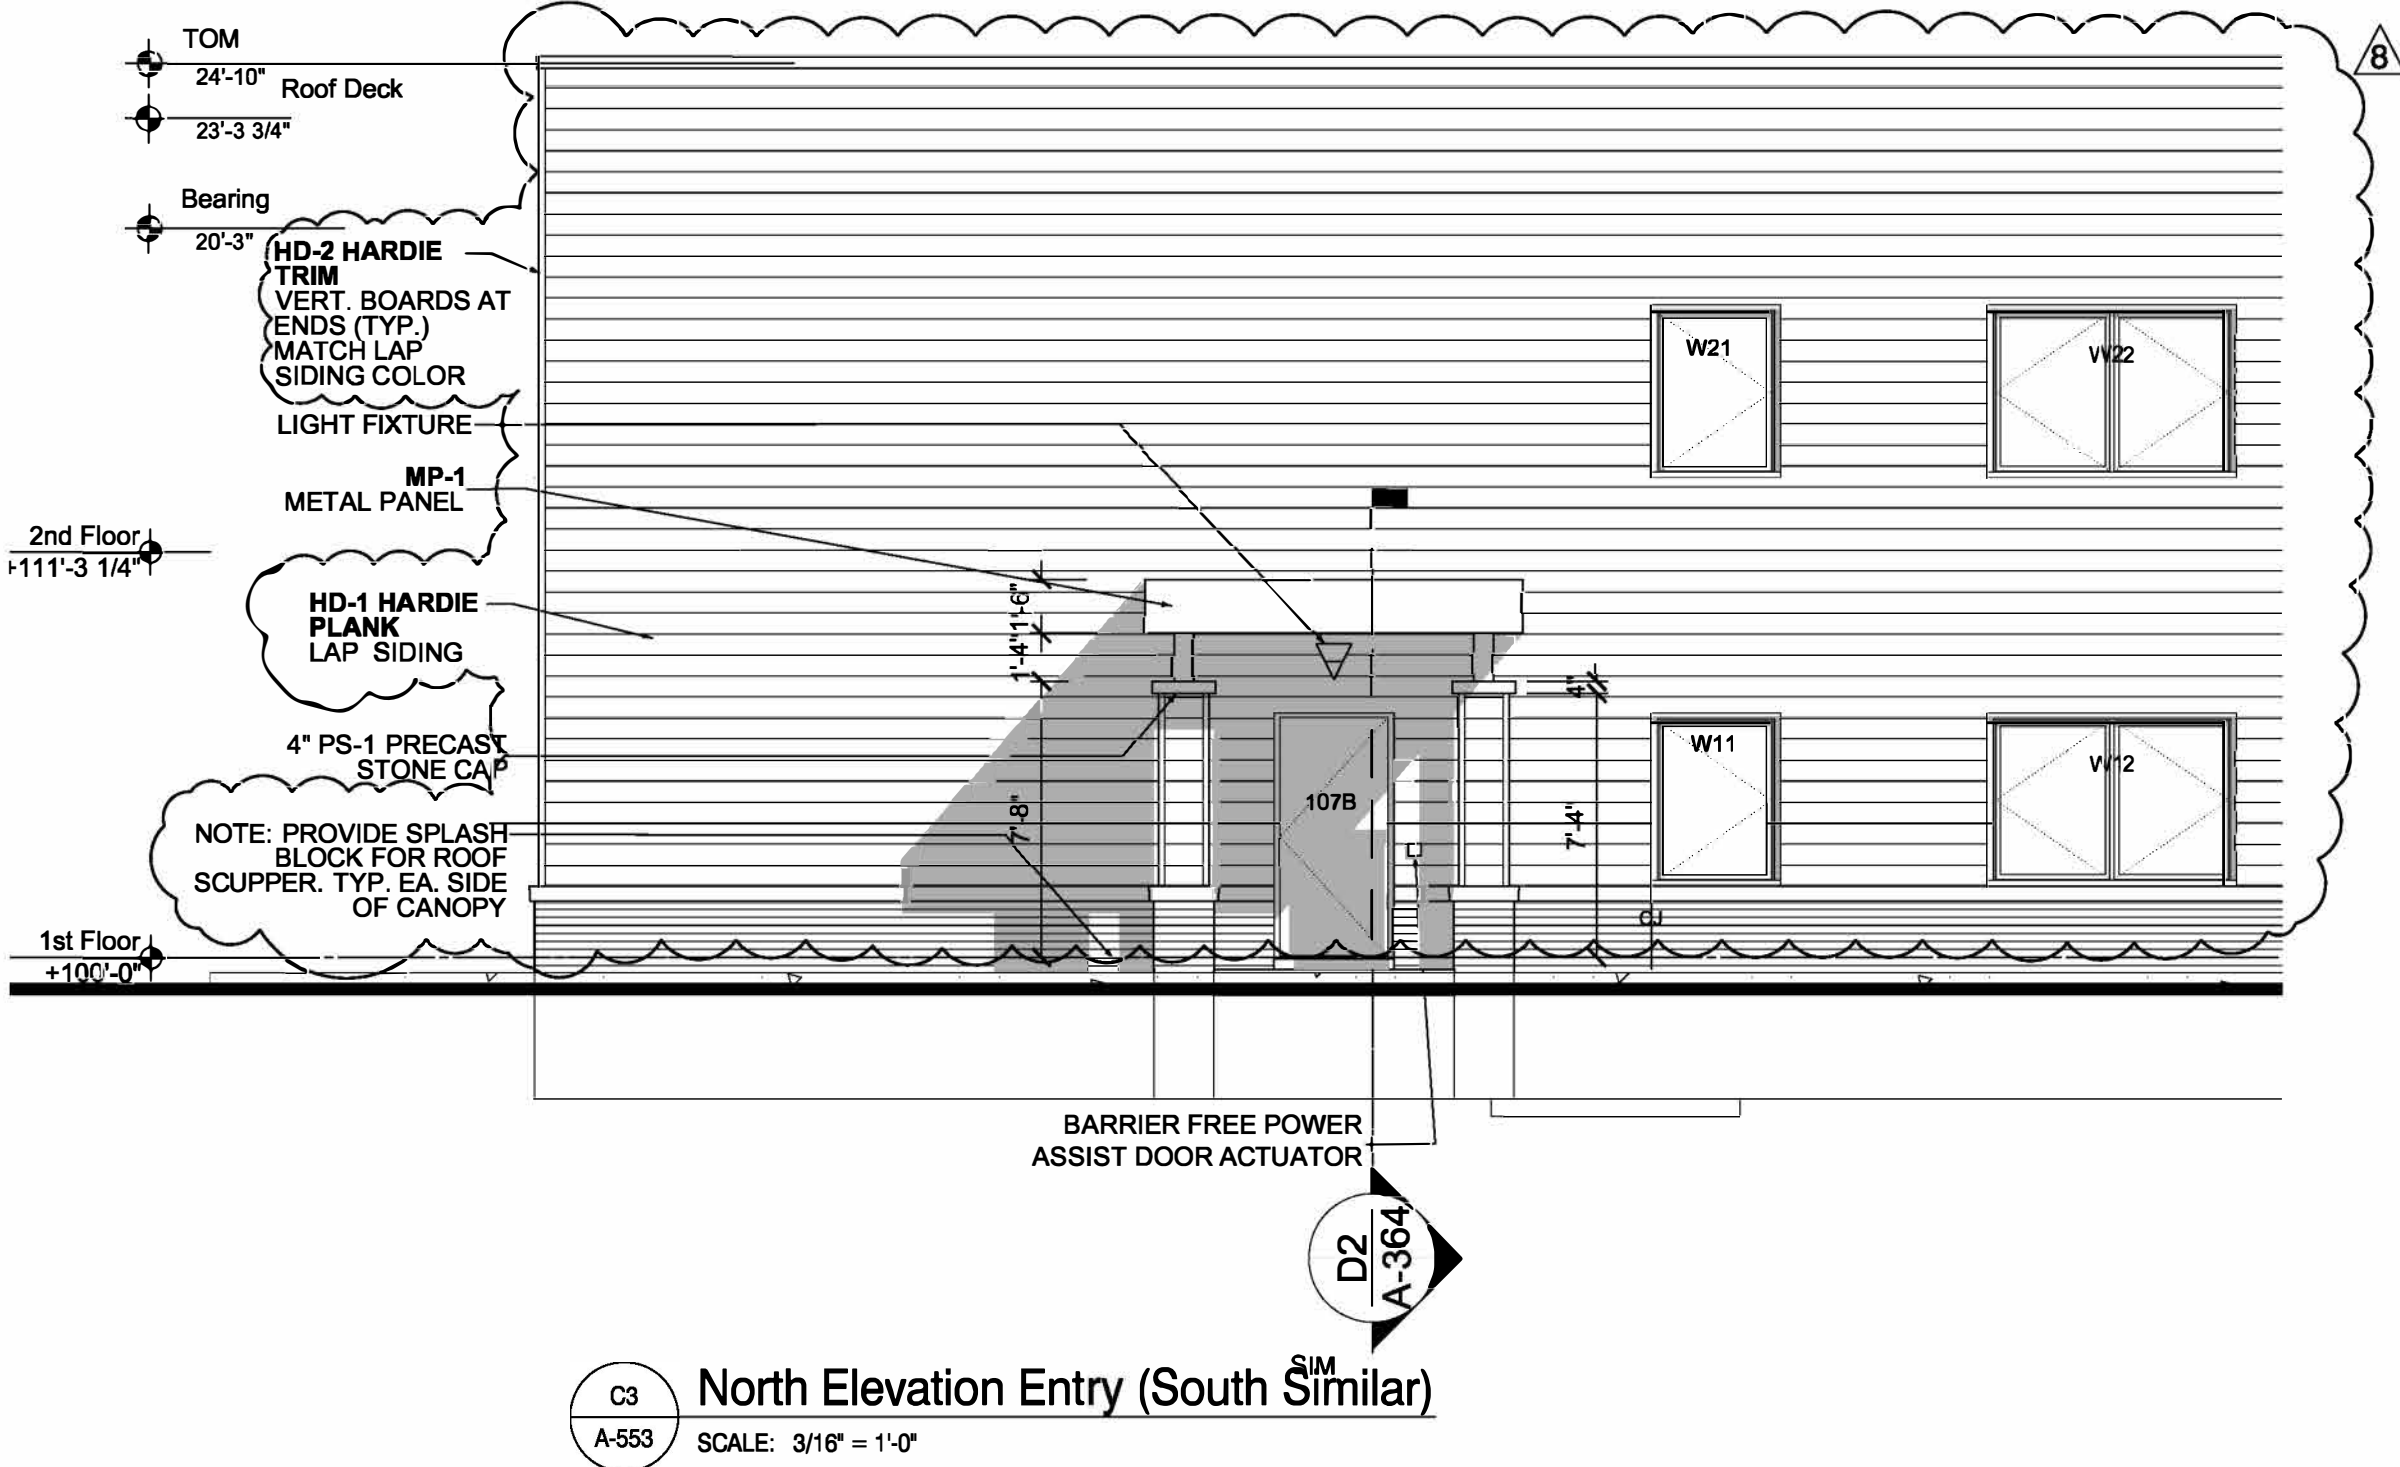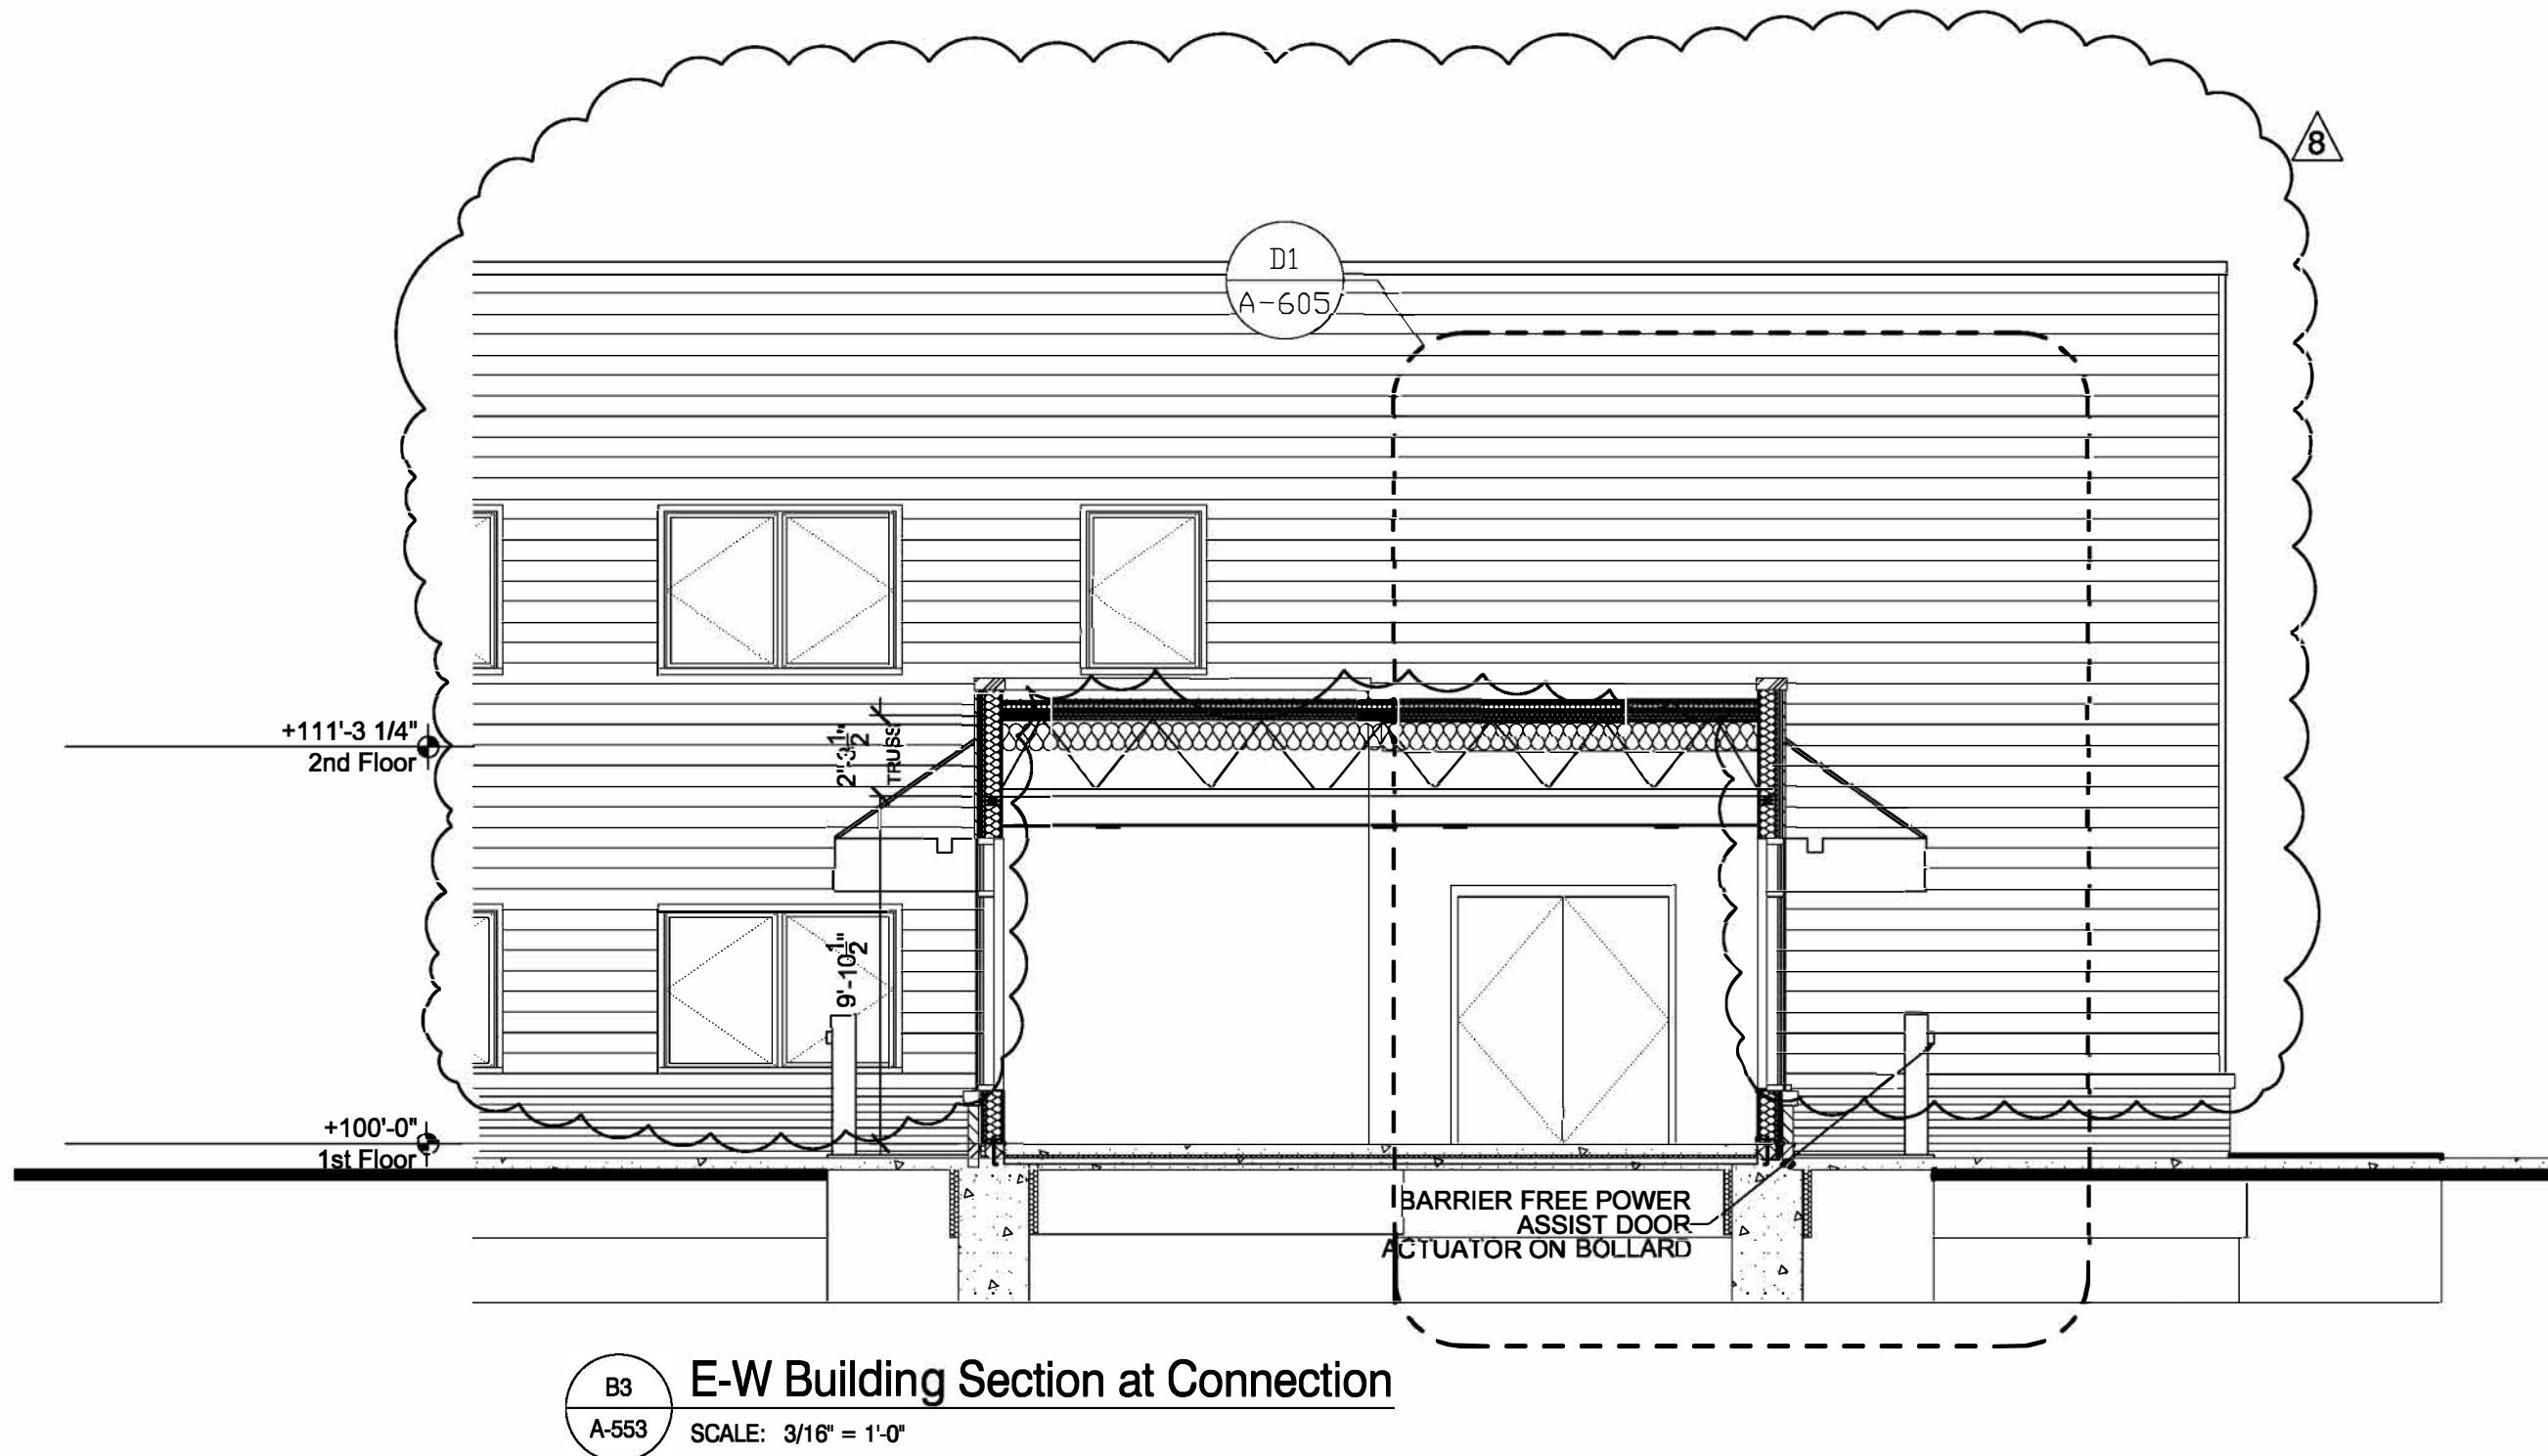

MATERIALS		
MARK	MATERIAL	DESCRIPTION
BRK-01	FACE BRICK	BOSCO - 145-3 W GREY
GL-1	WINDOW GLAZING SYSTEM	WYTHE WINDOW SYSTEM "THE WAVERLY" WITH 1 3/4" TRIPLE INSULATED LOW REFLECTIVE CLEAR GLASS SOLARBAND 80 SOLAR CONTROL LOW "E" WITH ARGON GLASS IN VINYL FRAME WINDOW SYSTEM PROVIDE TEMPERED GLASS AS REQUIRED. WHOLE WINDOW U-2 BTU/HR.SF 84OC 38
HD-1	HARDIE PLANK	HARDIE PLANK LAP SIDING FINISH FINE SAND COLOR MATCH - BIERWIN WILLIAMS SW 7594 - CARRIAGE DOOR
HD-2	HARDIE PLANK	HARDIE TRIM BOARDS FINISH FINE SAND COLOR MATCH - BIERWIN WILLIAMS SW 7594 - CARRIAGE DOOR
MC-1	METAL COPING	DURO-LAST 2 PIECE SNAP ON METAL FABICA - KYNAR FINISH - COLOR TO BE CHOSEN
PS-1	PRECAST STONE	PRE-CAST CONCRETE STONE - BUFF SUBMIT SAMPLE FOR ARCHITECTS APPROVAL

