




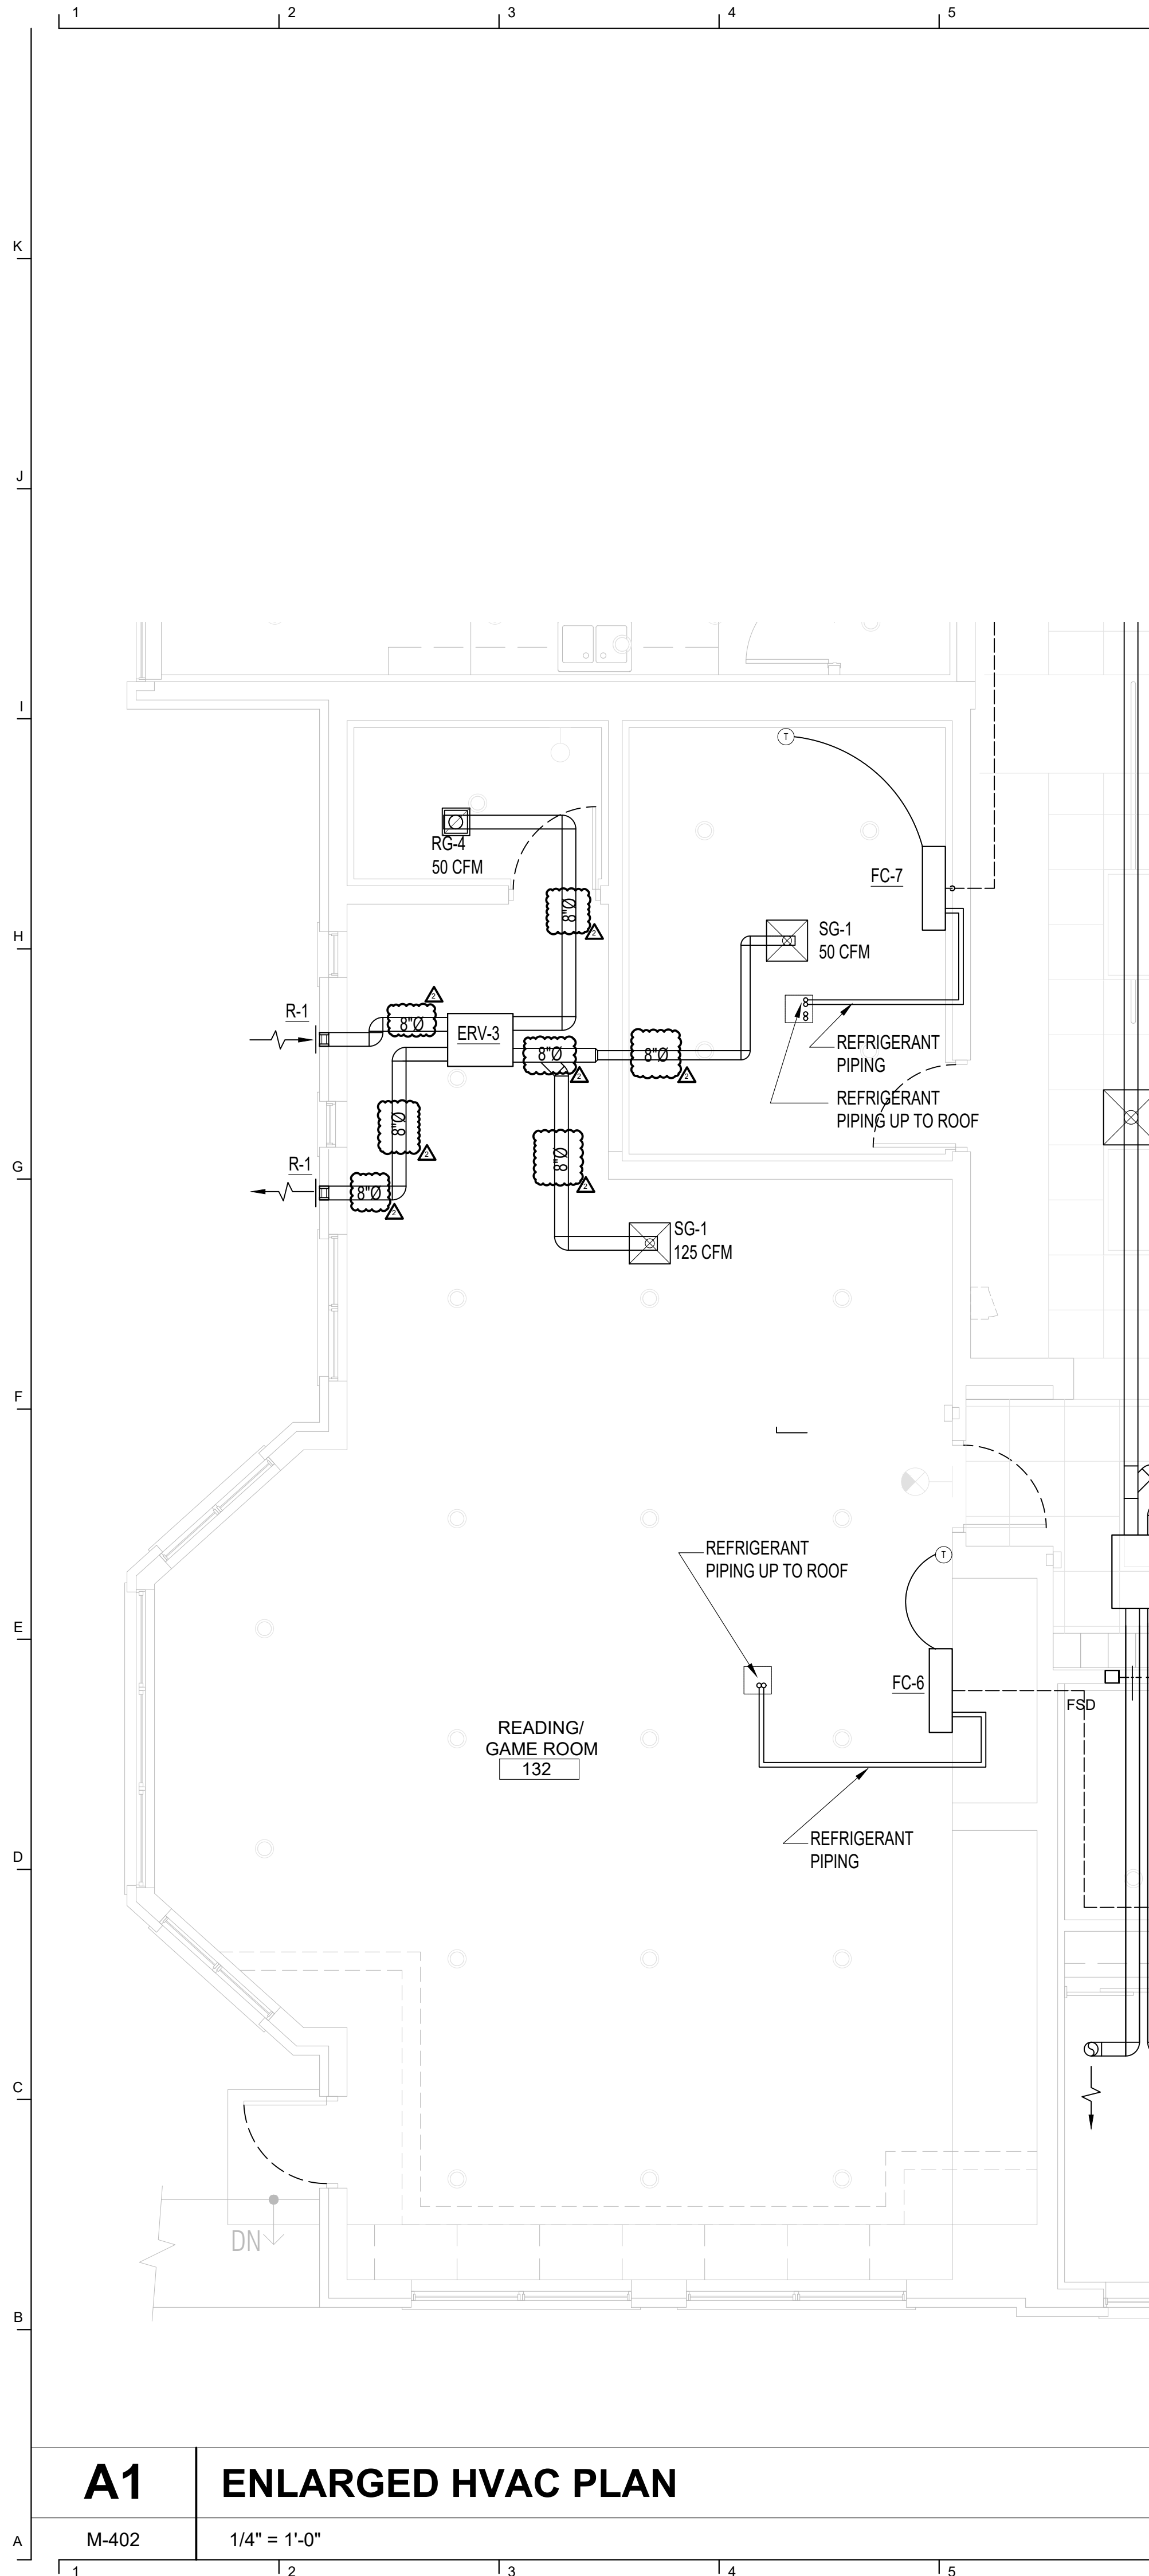

A1 | **ENLARGED HVAC PLAN**

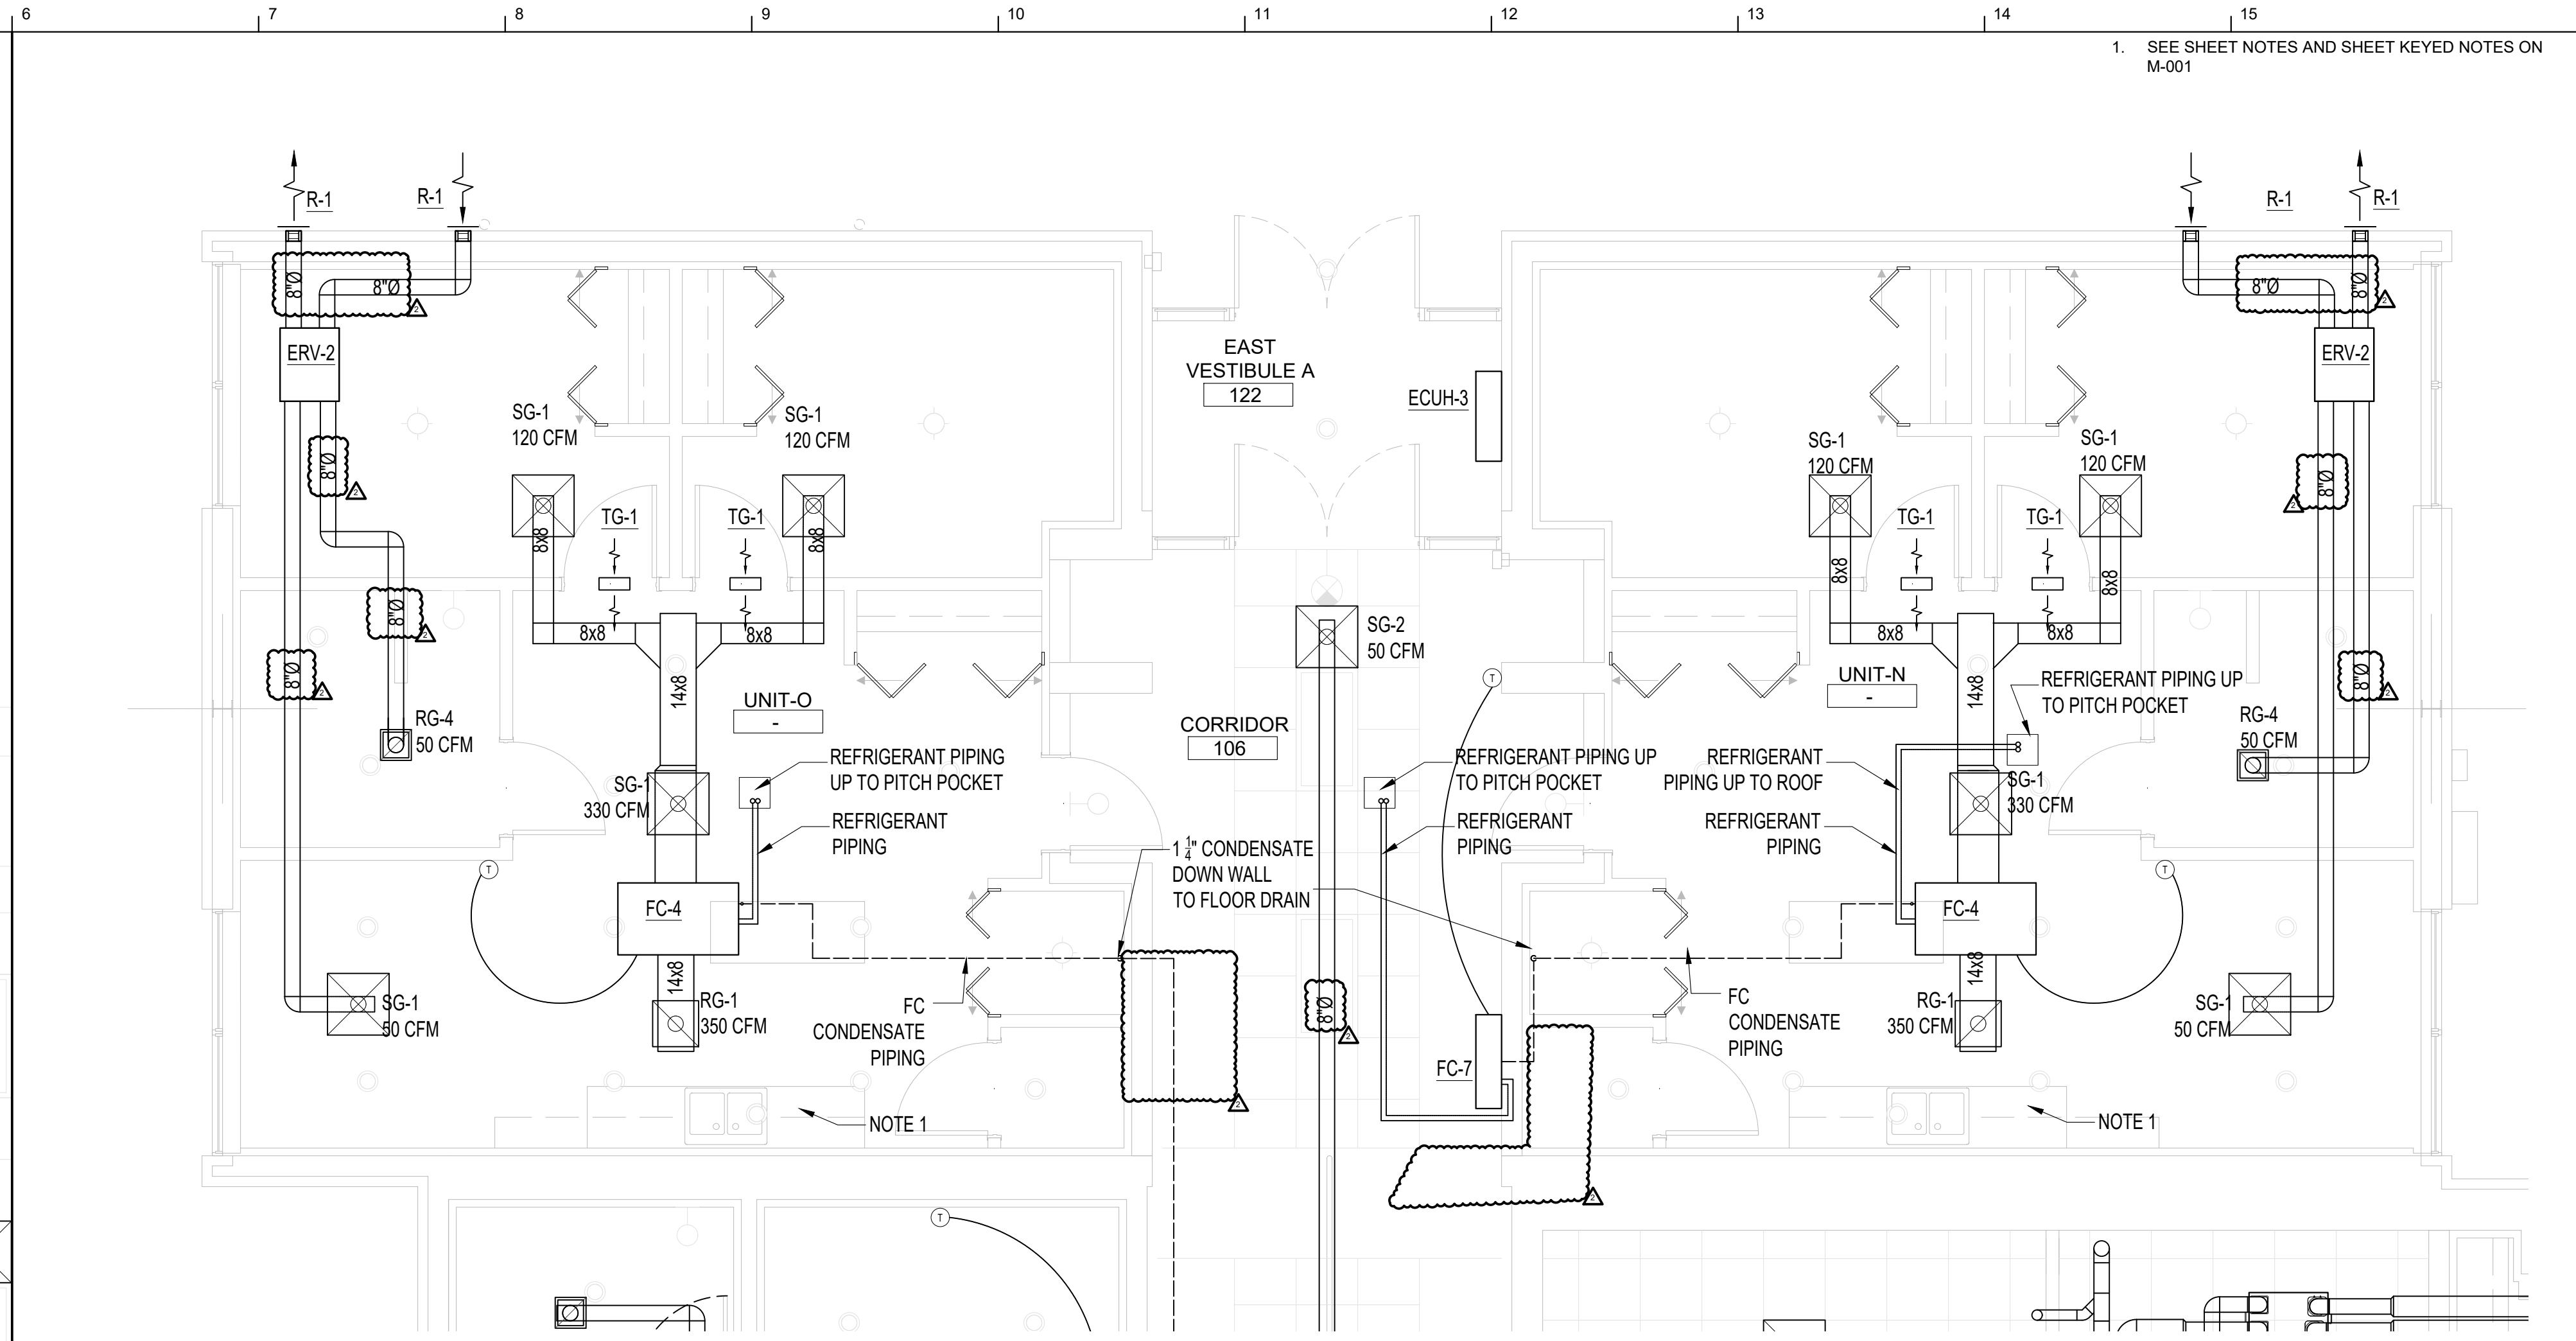

G6 ENLARGED HVAC PLANS

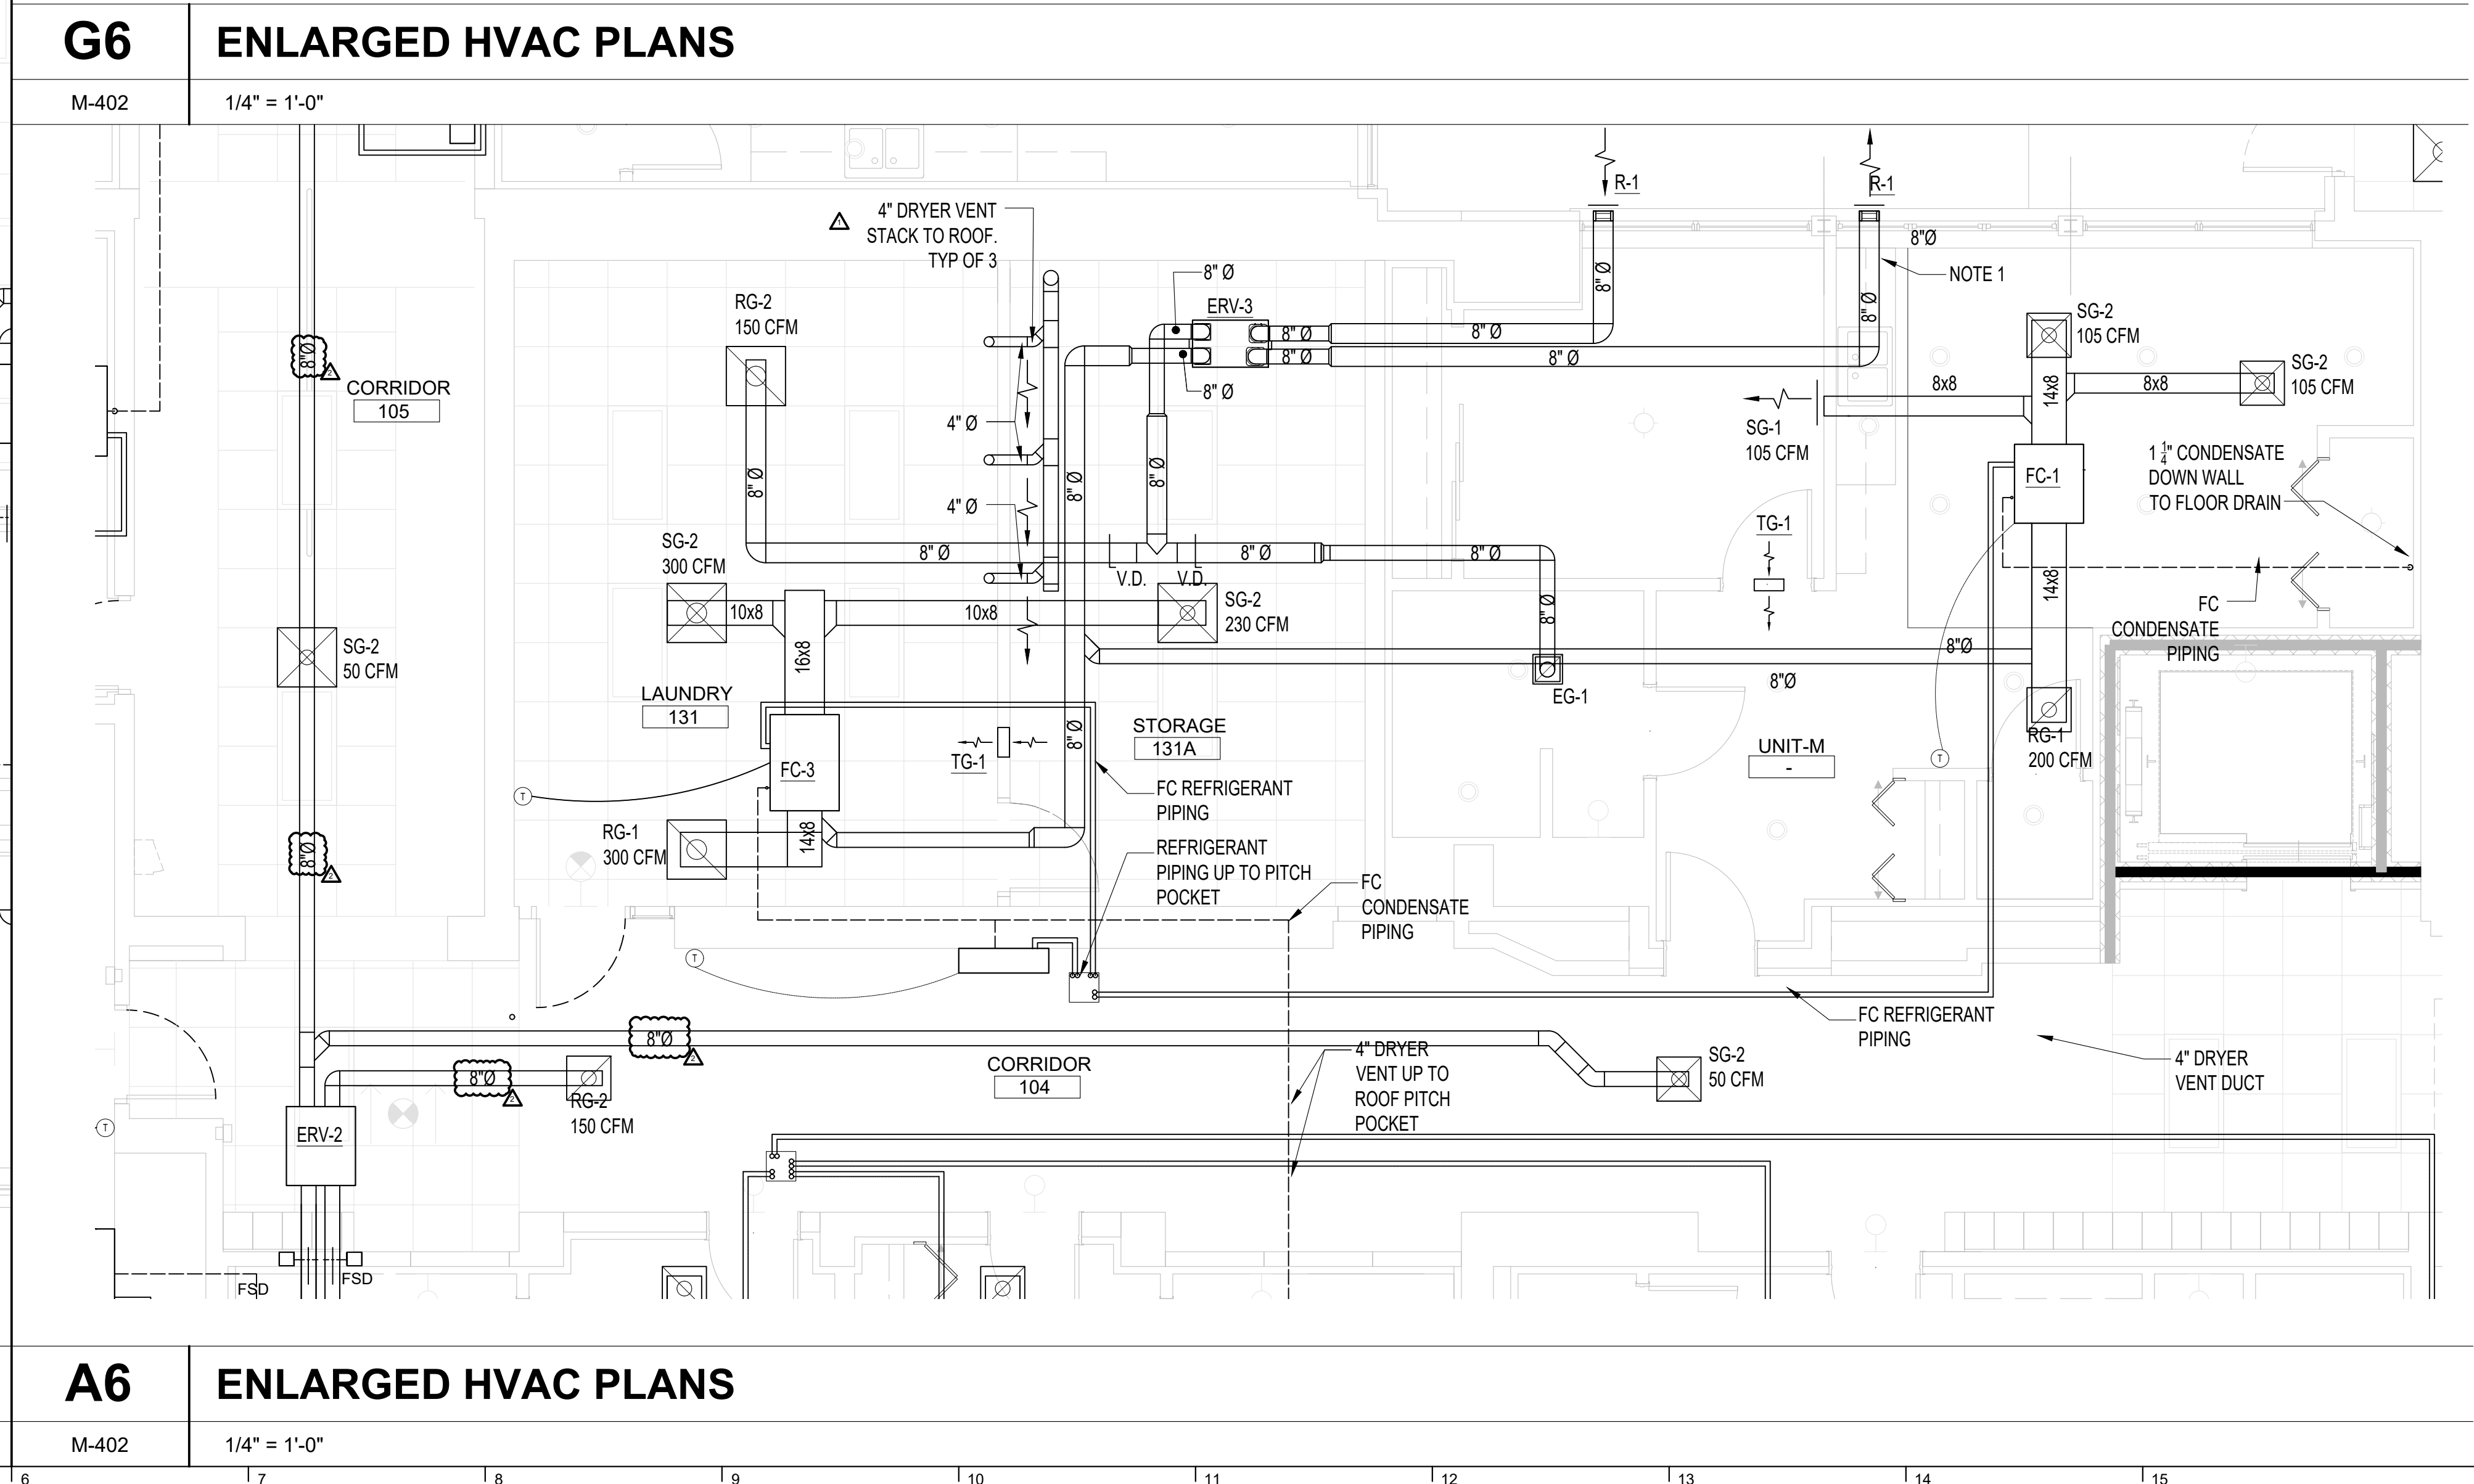

A6 ENLARGED HVAC PLANS