


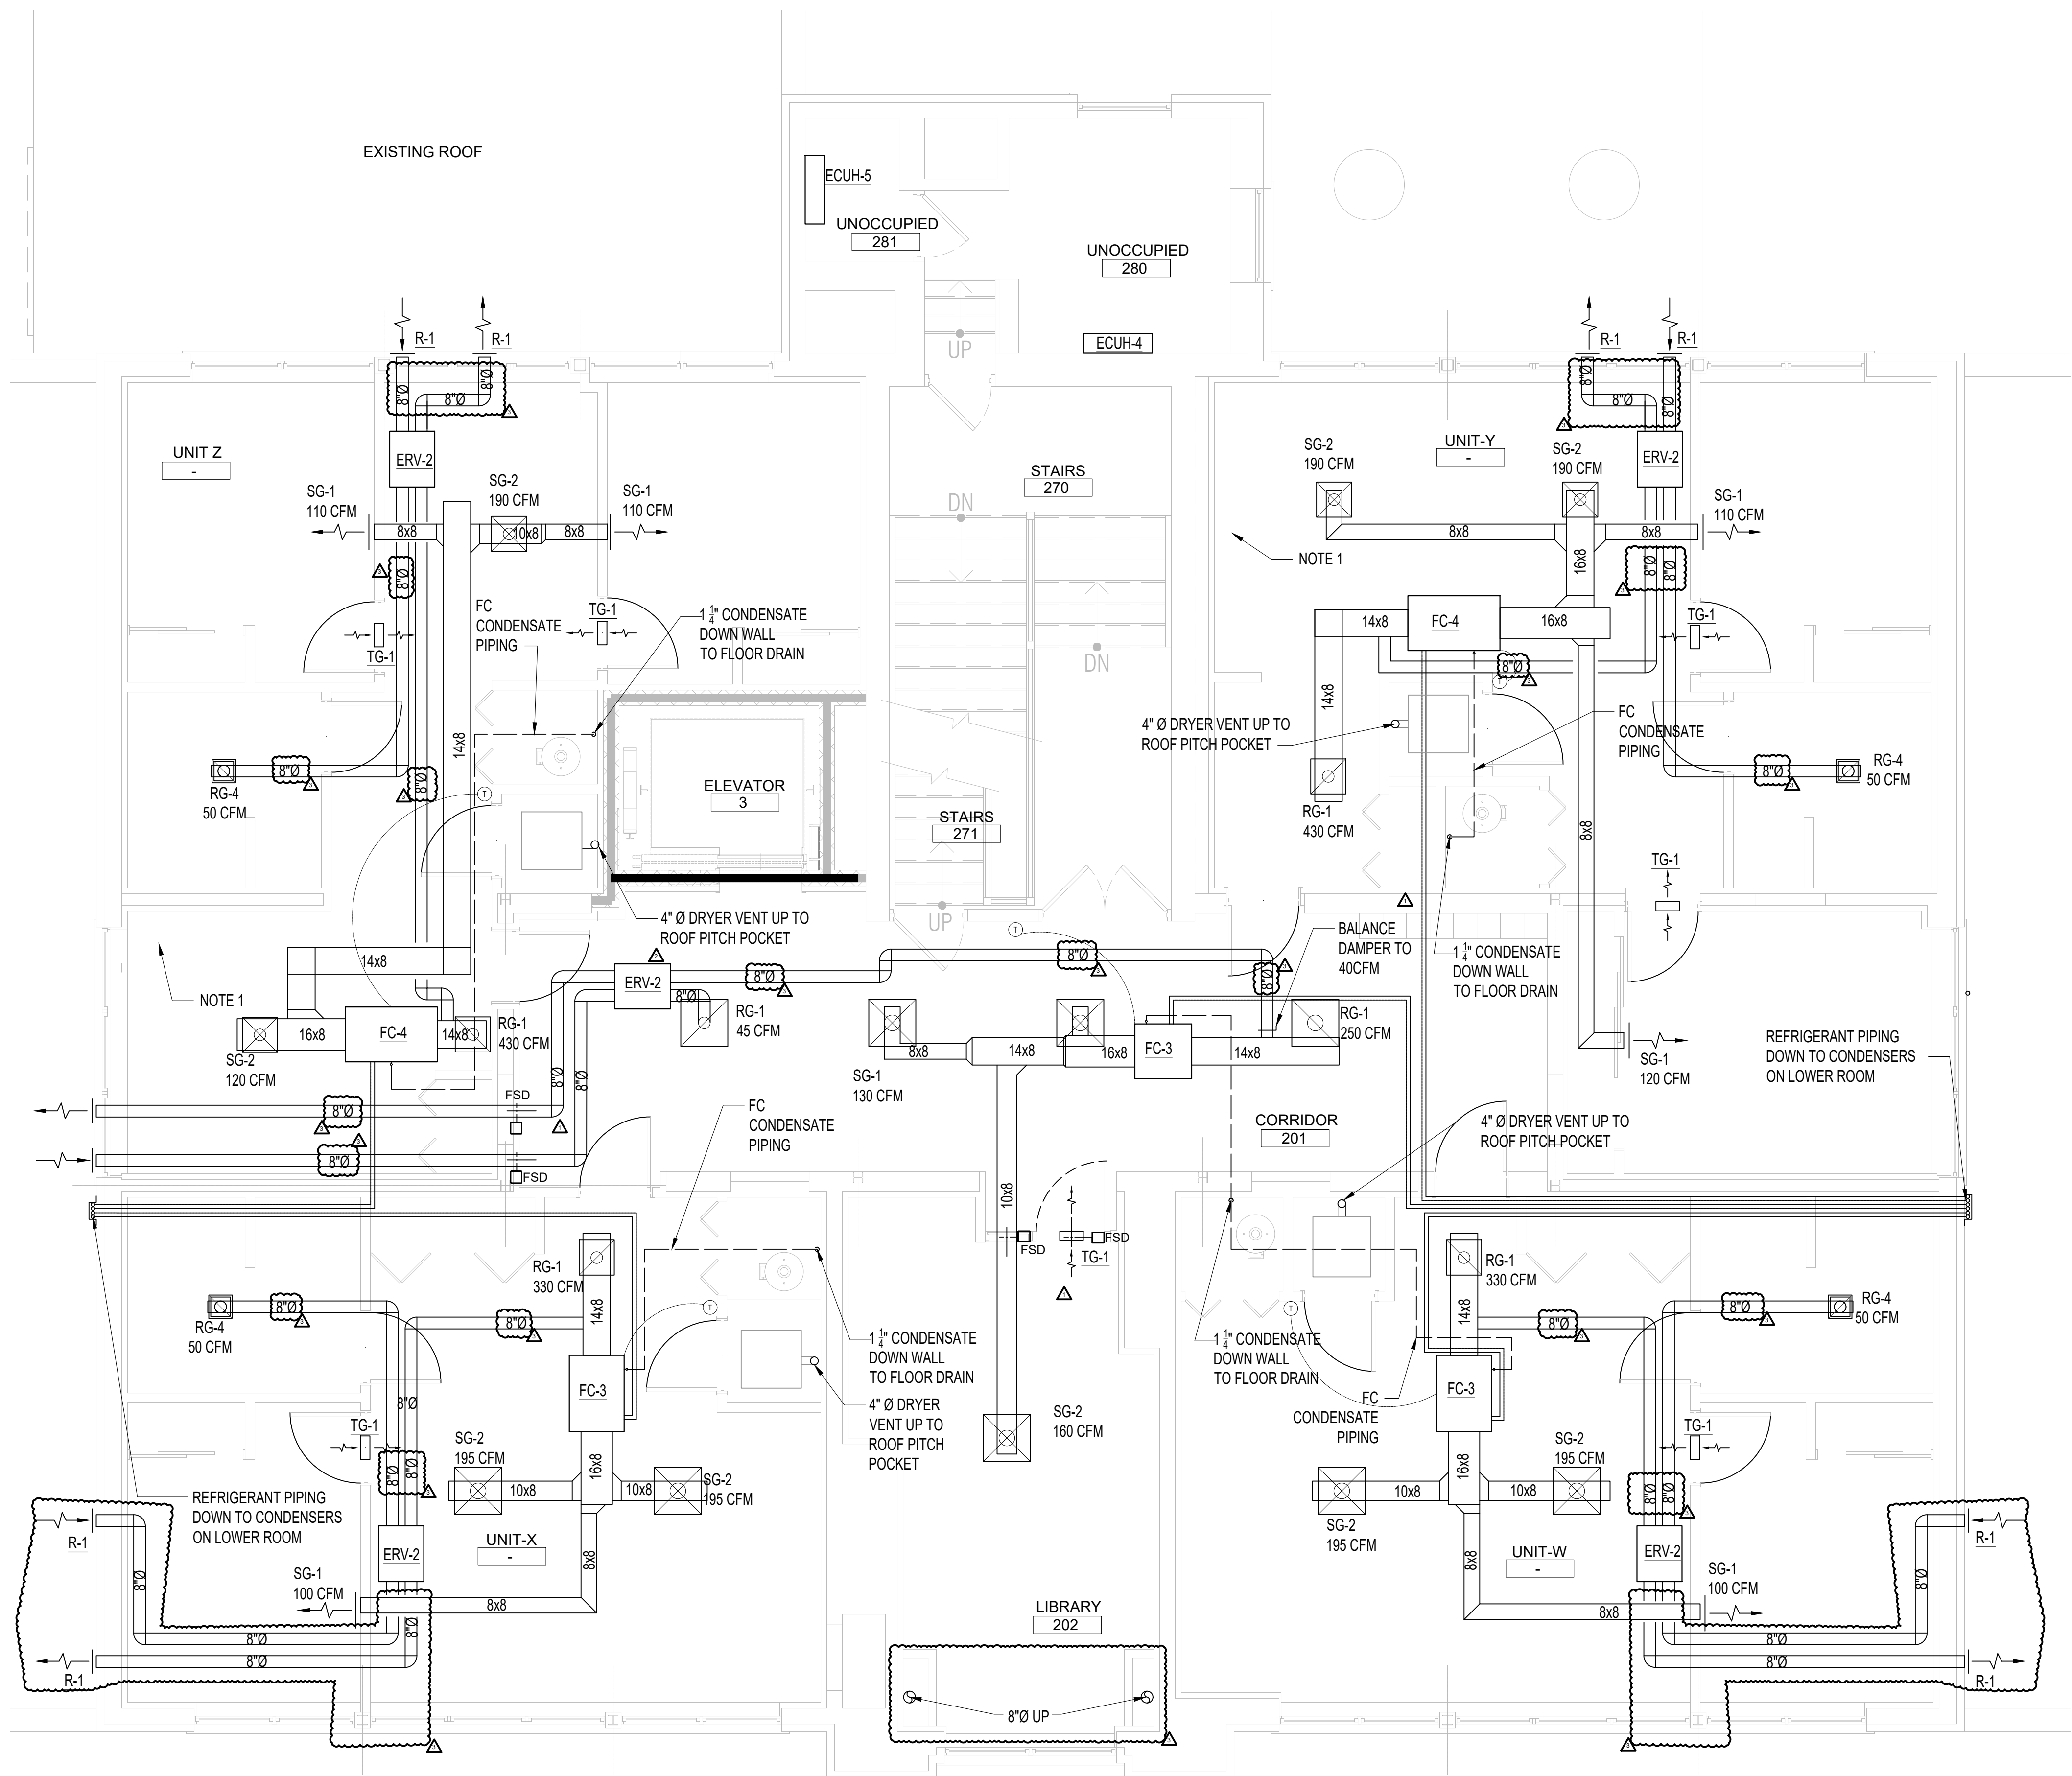

A1 ENLARGED HVAC PLANS

A5 ENLARGED HVAC PLANS