
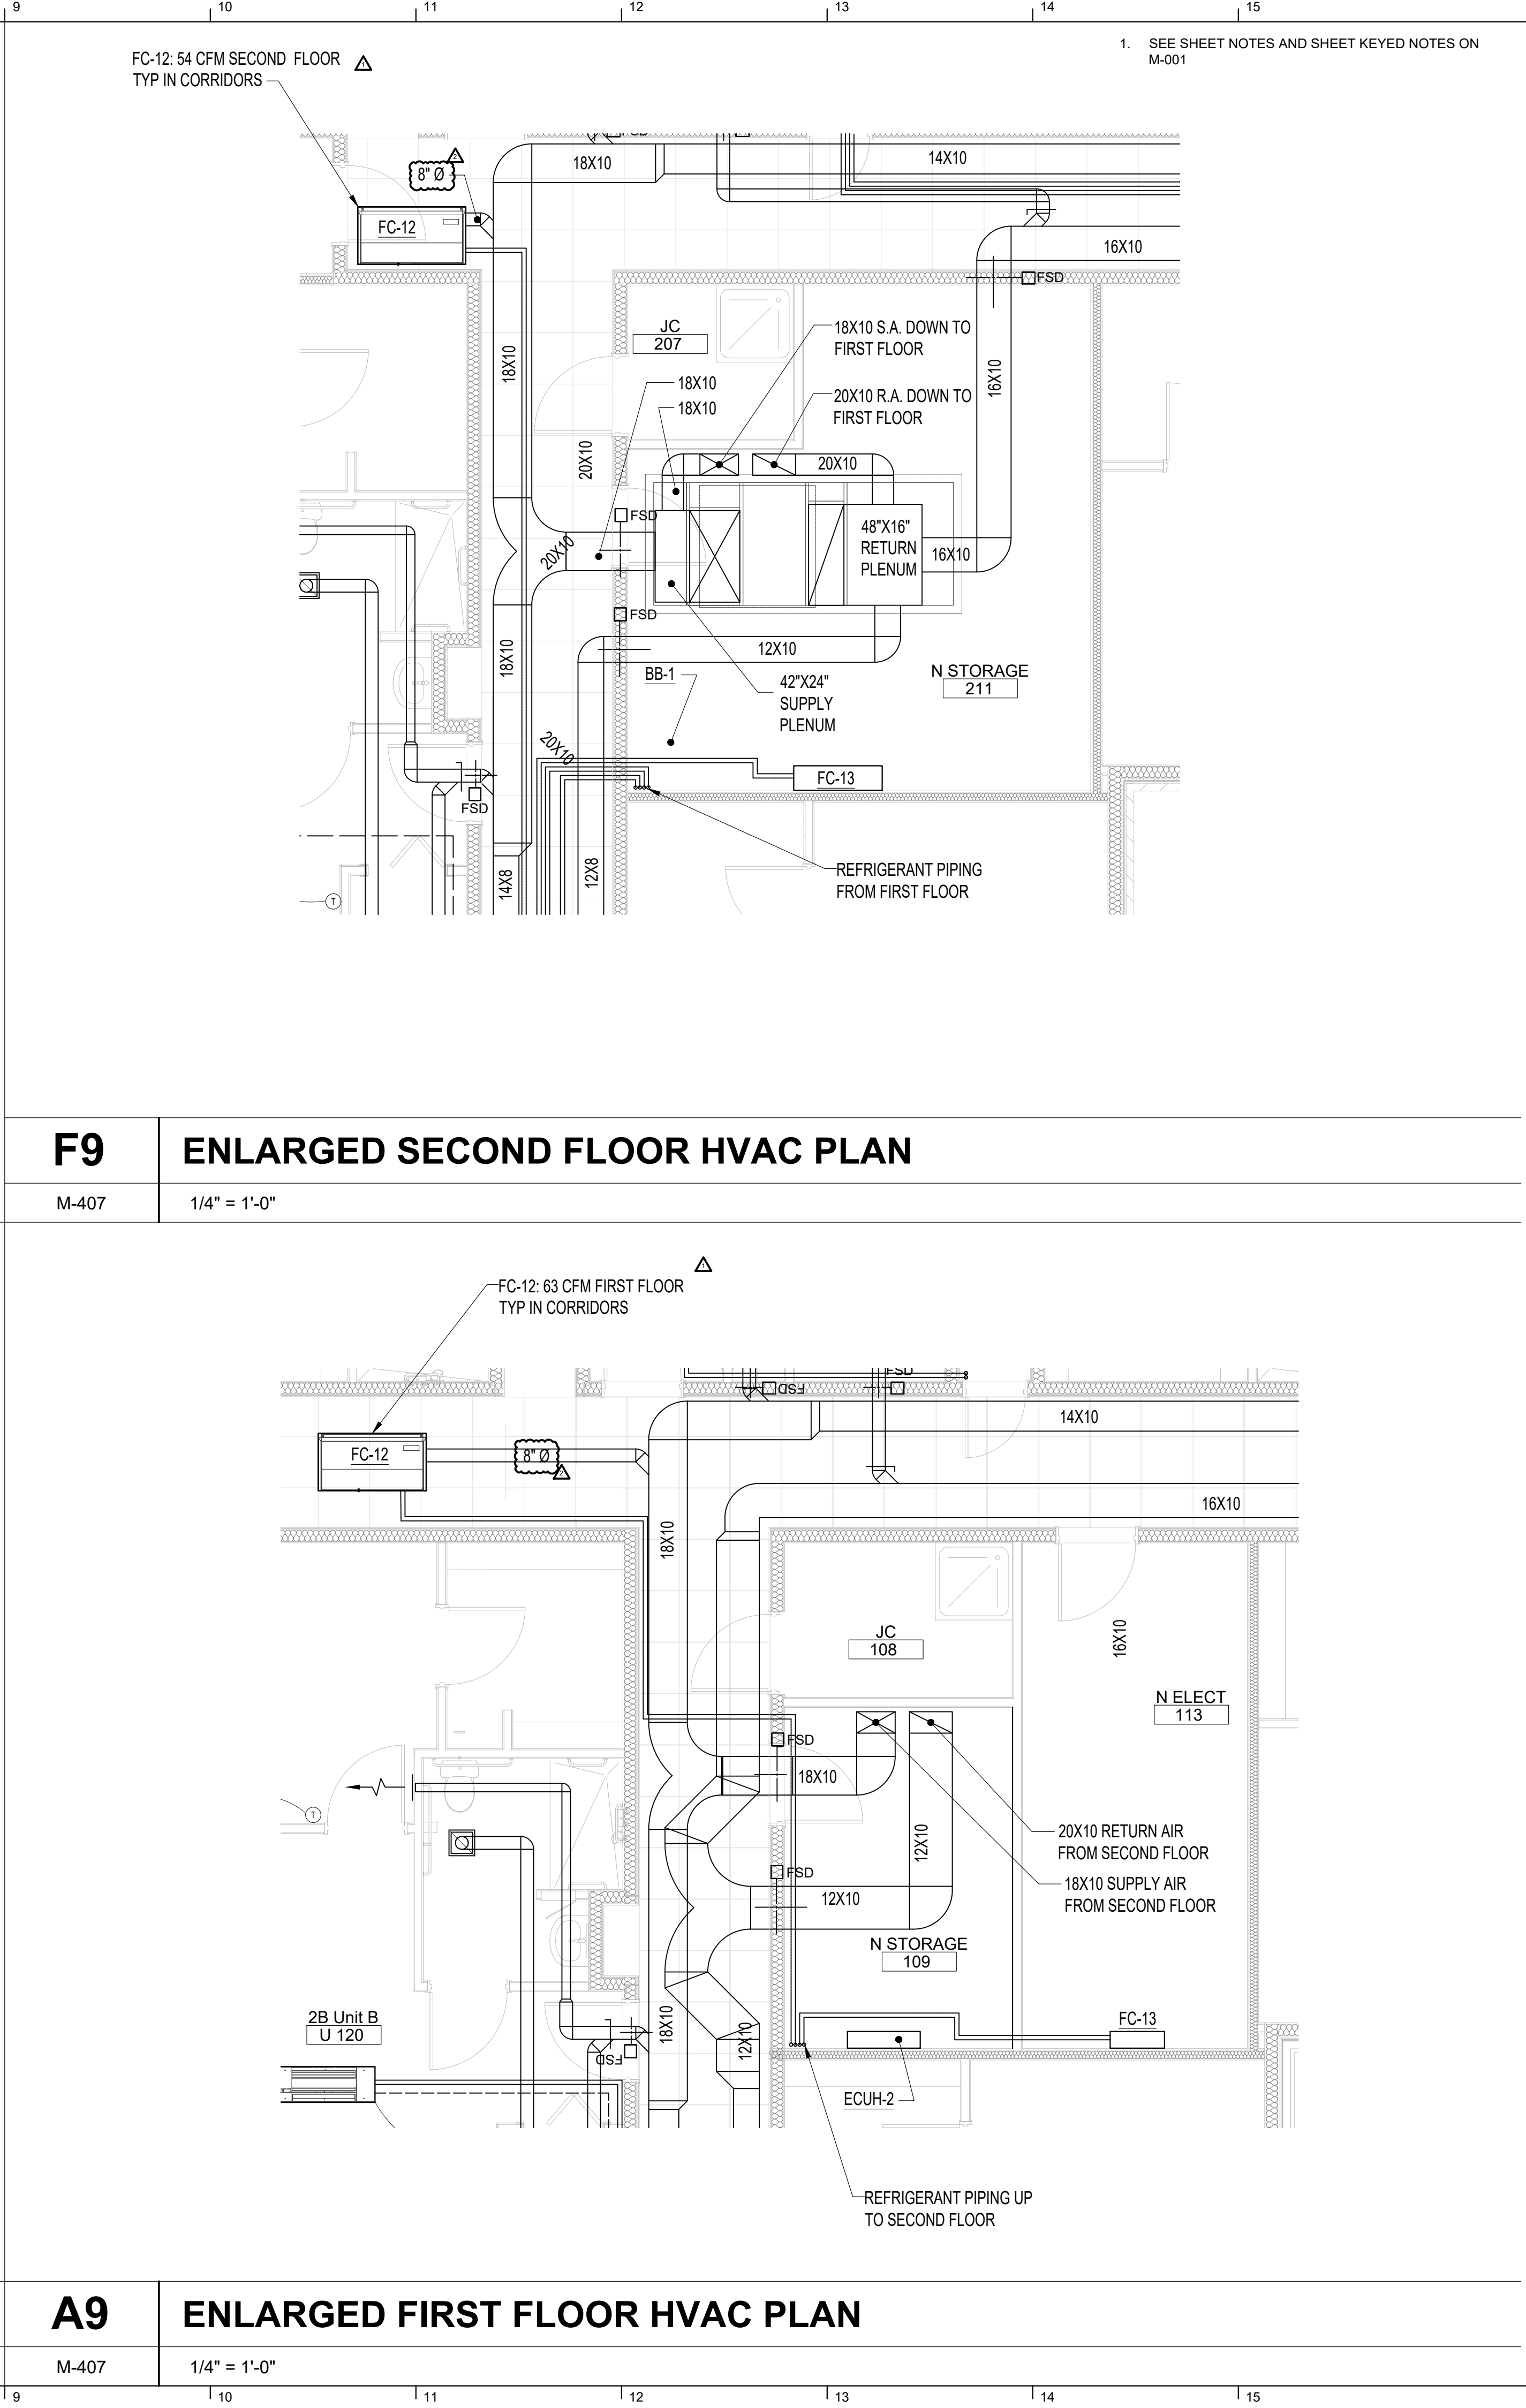


12/2/2025 7:04:45 PM

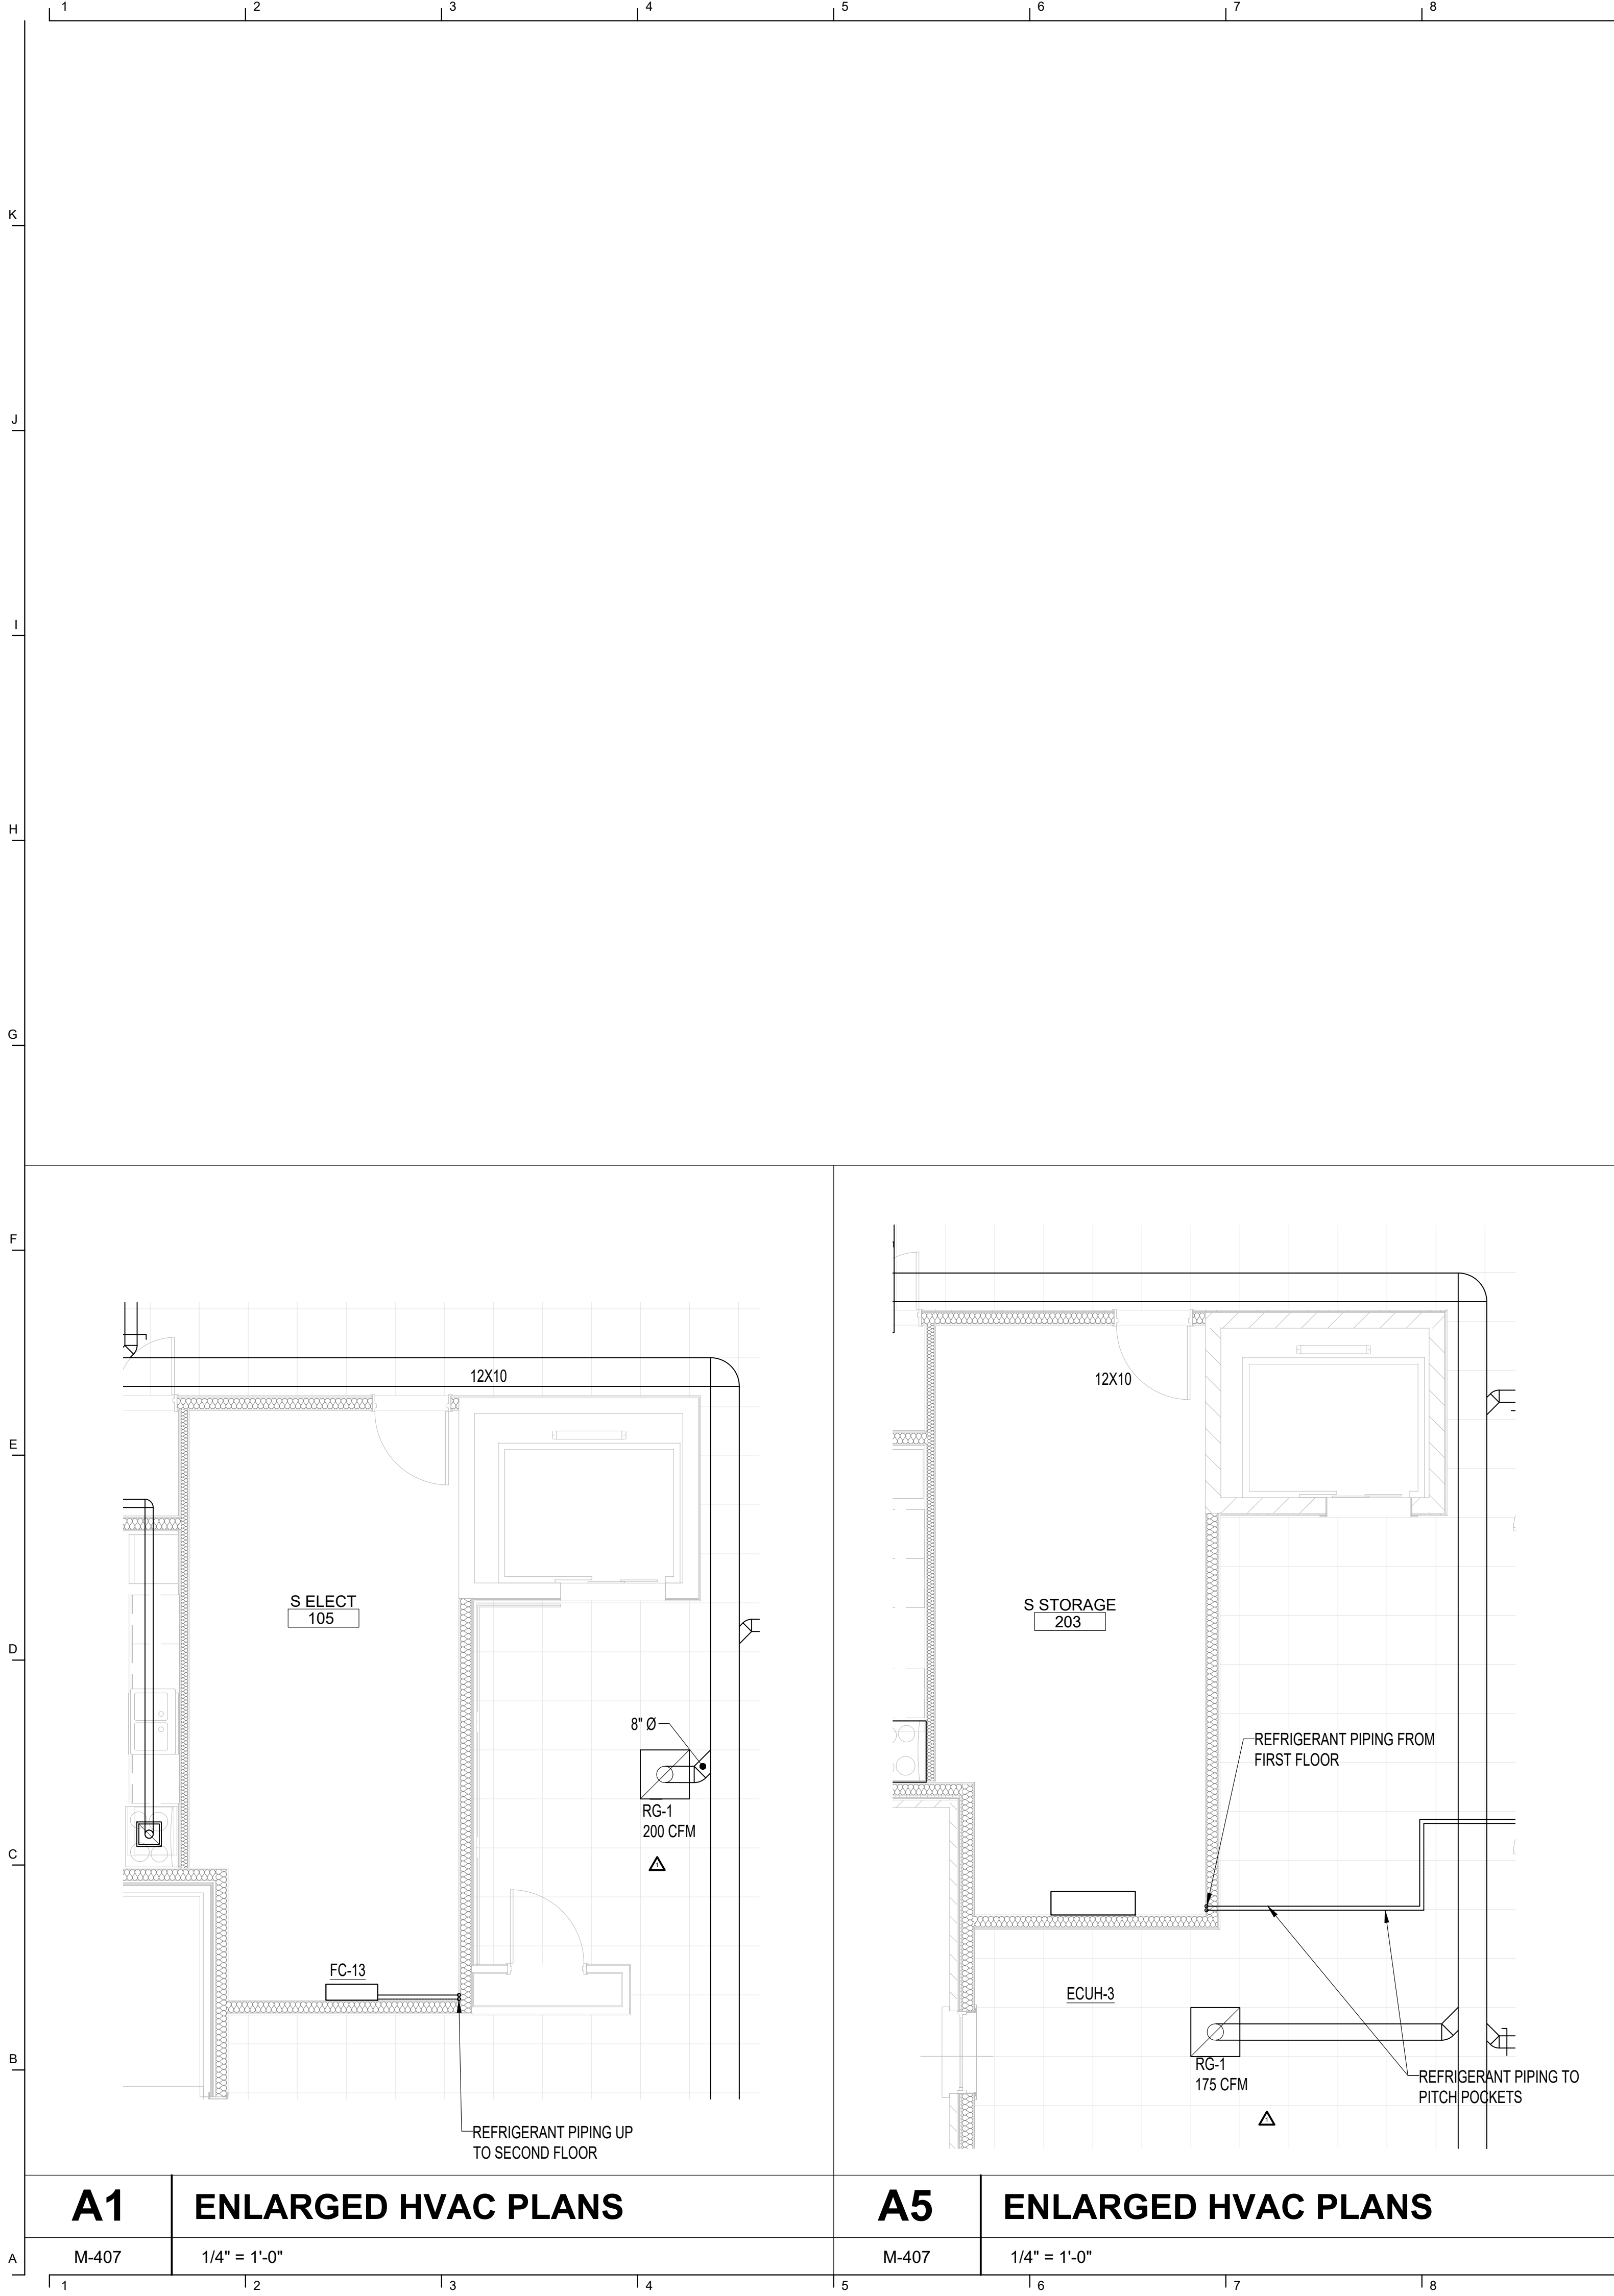

John Grace Arms
21030 Indian St, Southfield MI 48033
Developed by
John Grace Arms LDHA LLC

SDG
Architects + Planners
607 Shelby Street
Suite 704
Detroit, MI 48226
Tel: 313-961-4000
Fax: 313-964-3233

A & A Engineering & Consulting
28862 Vista Way, South Lyon, MI 48178



KEY PLANS

SHEET TITLE
**MECHANICAL HVAC
ENLARGED PLANS**

SCALE: AS NOTED

ISSUED FOR	DATE
PERMIT	10.20.24
△ BULLETIN 3	5.19.25
△ BULLETIN 6	12.03.25

DRAWN BY
CHECKED
APPROVED

21026.00
M-407
FILE NO.
SHEET NO.